


GREY LYNN TUNNEL - Tawariki Street

LANDSCAPE CONCEPT PLAN, SECTIONS AND ILLUSTRATIONS

April 2019

Boffa Miskell

The logo for Boffa Miskell is a large, stylized white 'C' shape on a dark teal background. The 'C' is composed of two thick, curved lines that meet at the top and bottom, creating a sense of movement and flow.

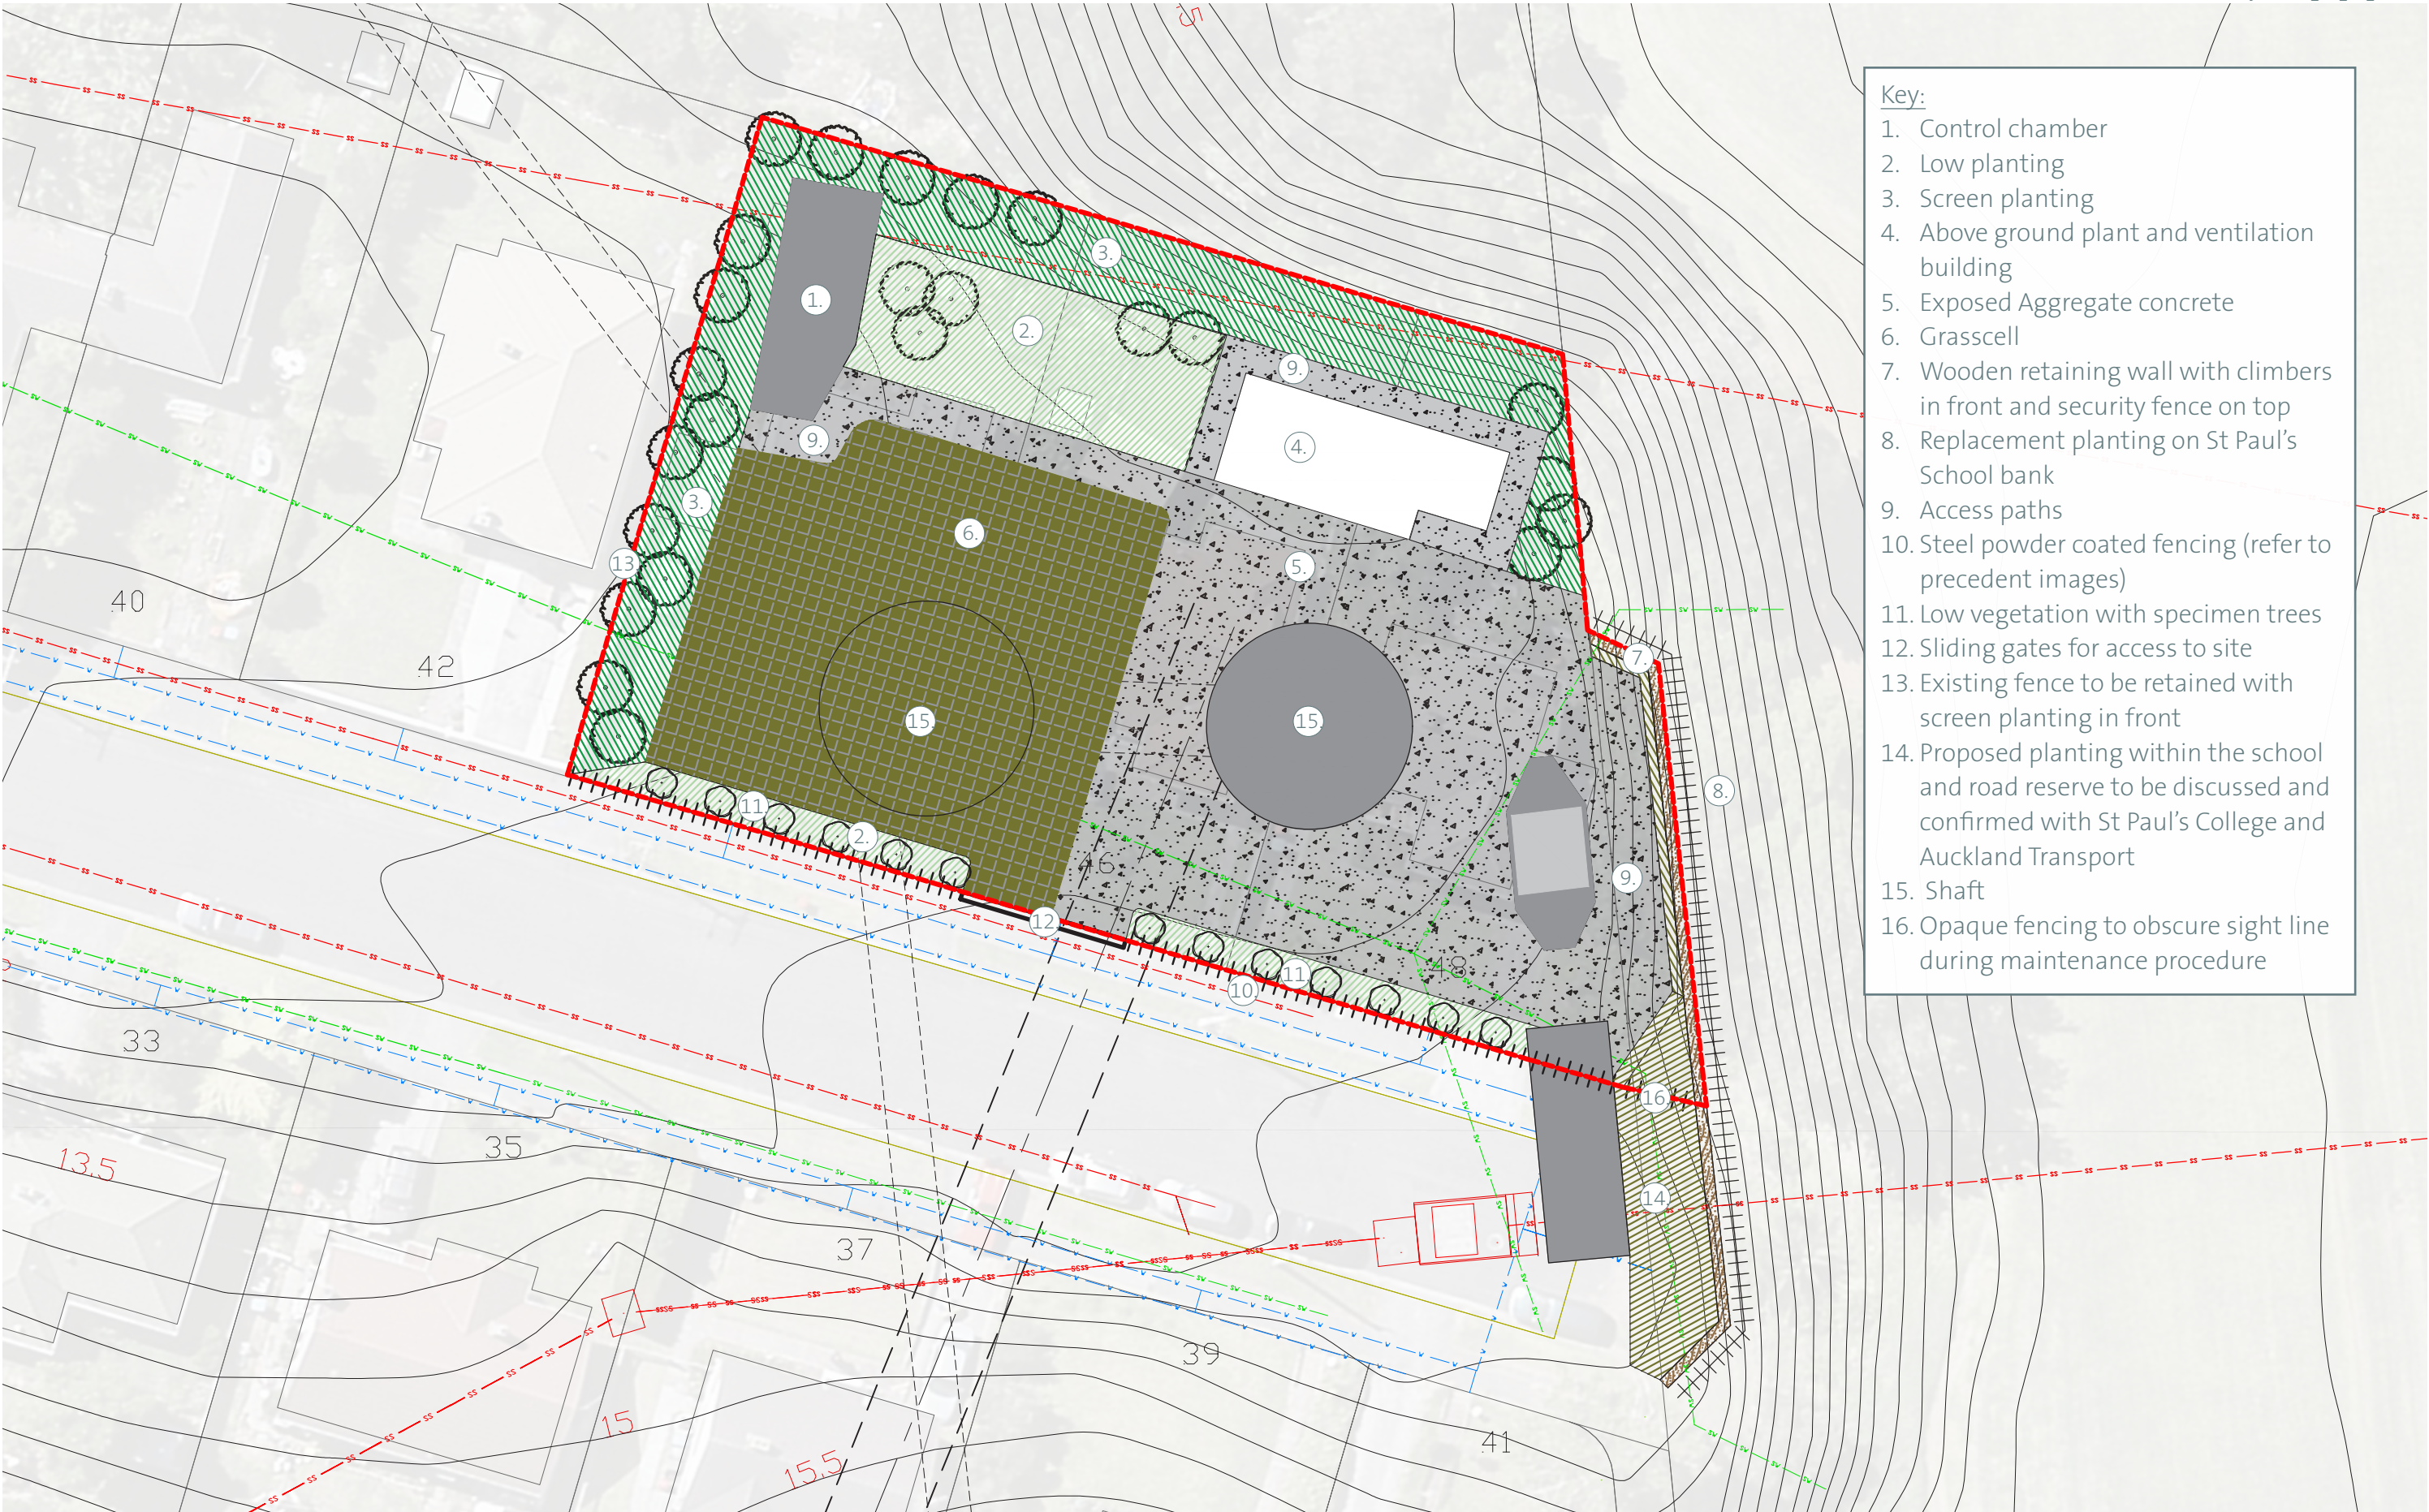

EXISTING FENCING TYPES AROUND THE STREET



Existing steel fencing - powder coated, on Tawariki Street



Existing sliding gate on Tawariki Street


POTENTAIL FENCE TYPE TO BE USED




Steel fencing - powder coated




Steel fencing - powder coated

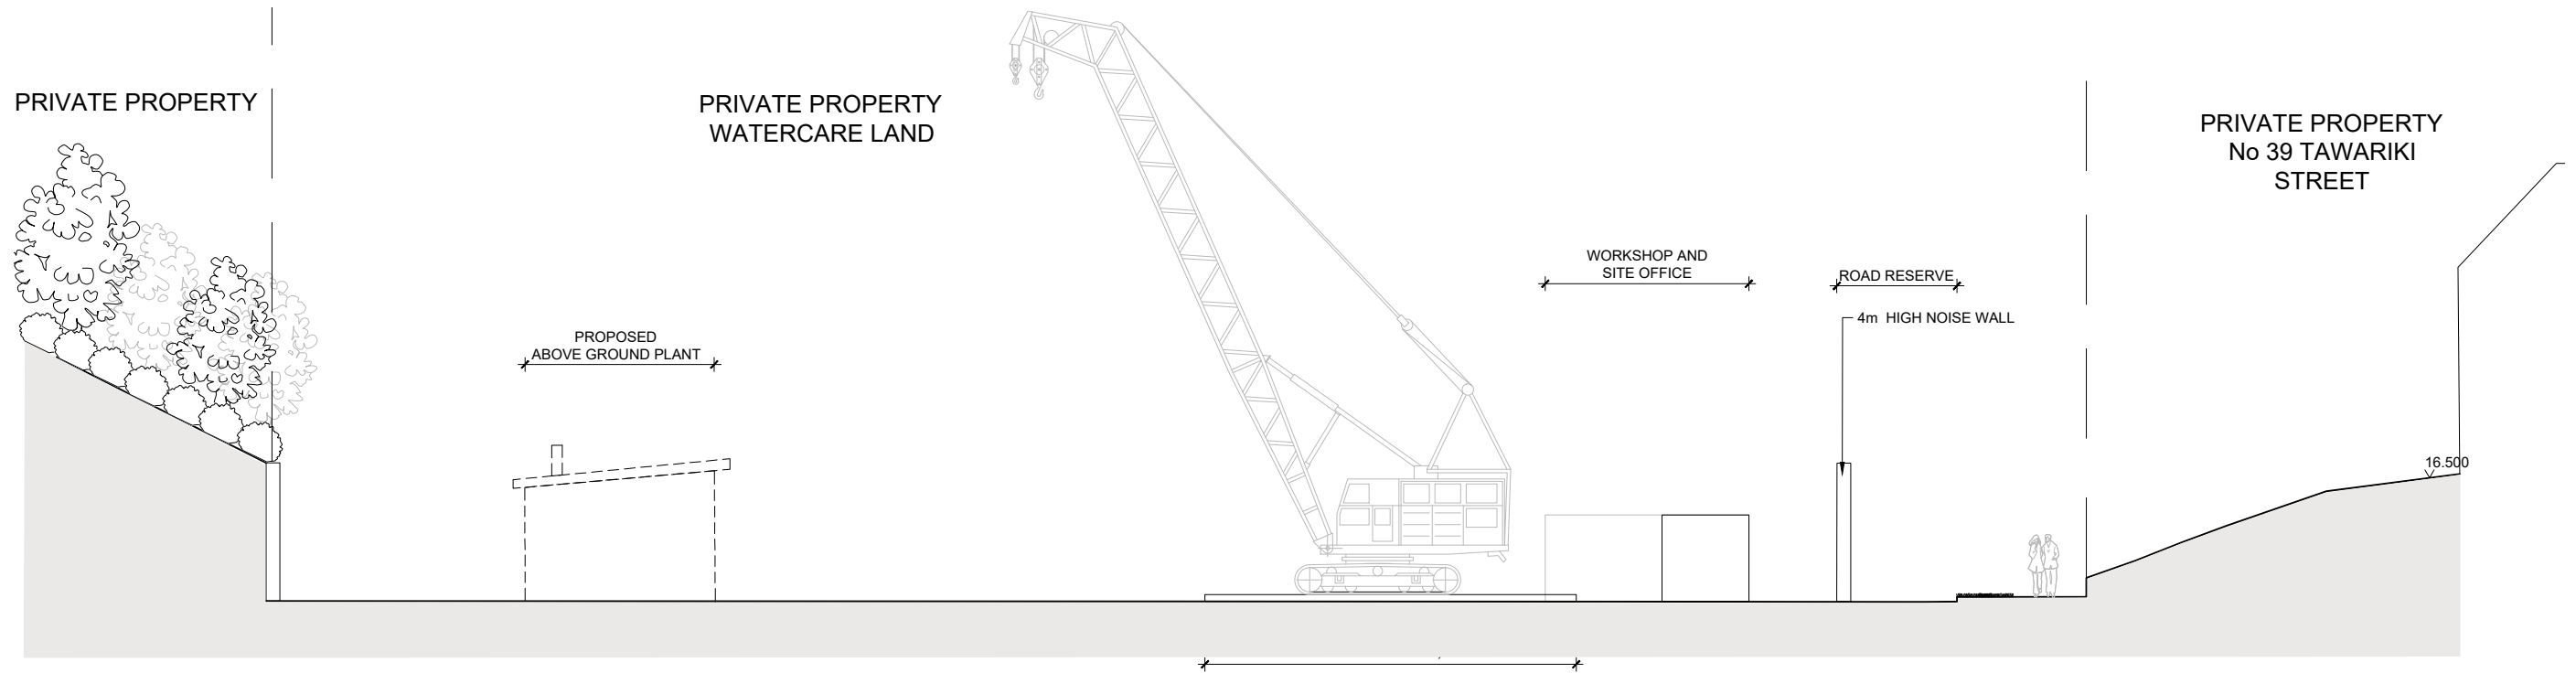

01 CROSS SECTION : DURING CONSTRUCTION
Scale: 1:100 @ A1 1:200 @ A3

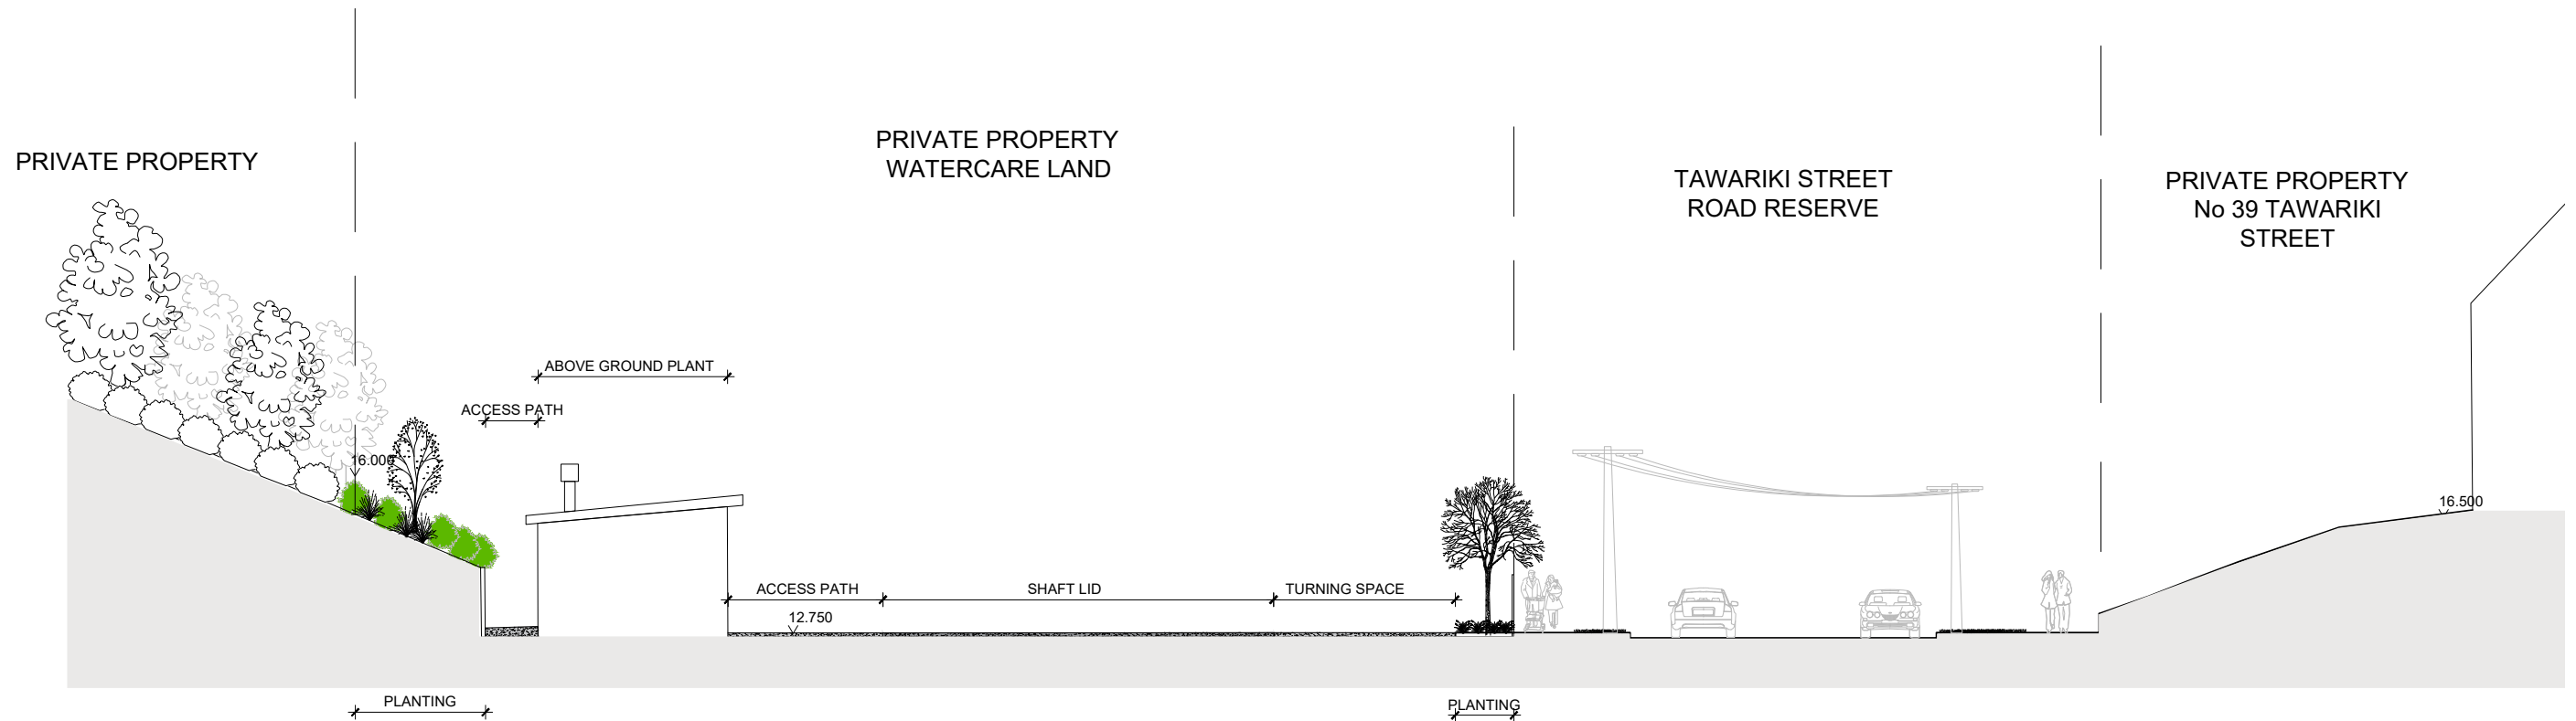

02 CROSS SECTION : FOLOWING SITE REINSTATEMENT - LANDSCAPE CONCEPT
Scale: 1:100 @ A1 1:200 @ A3

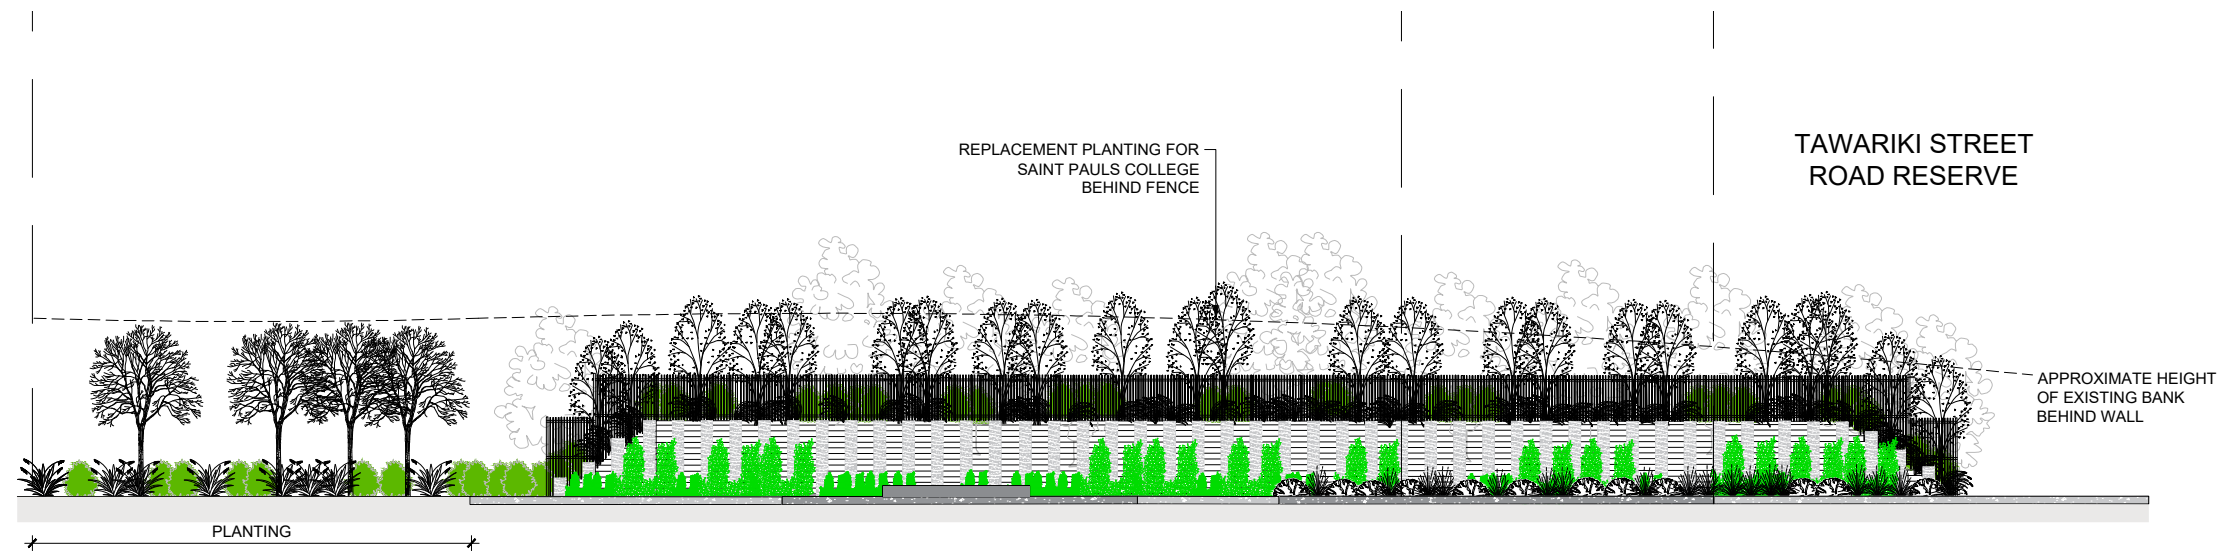

03 RETAINING WALL ELEVATION
Scale: 1:100 @ A1 1:200 @ A3

