
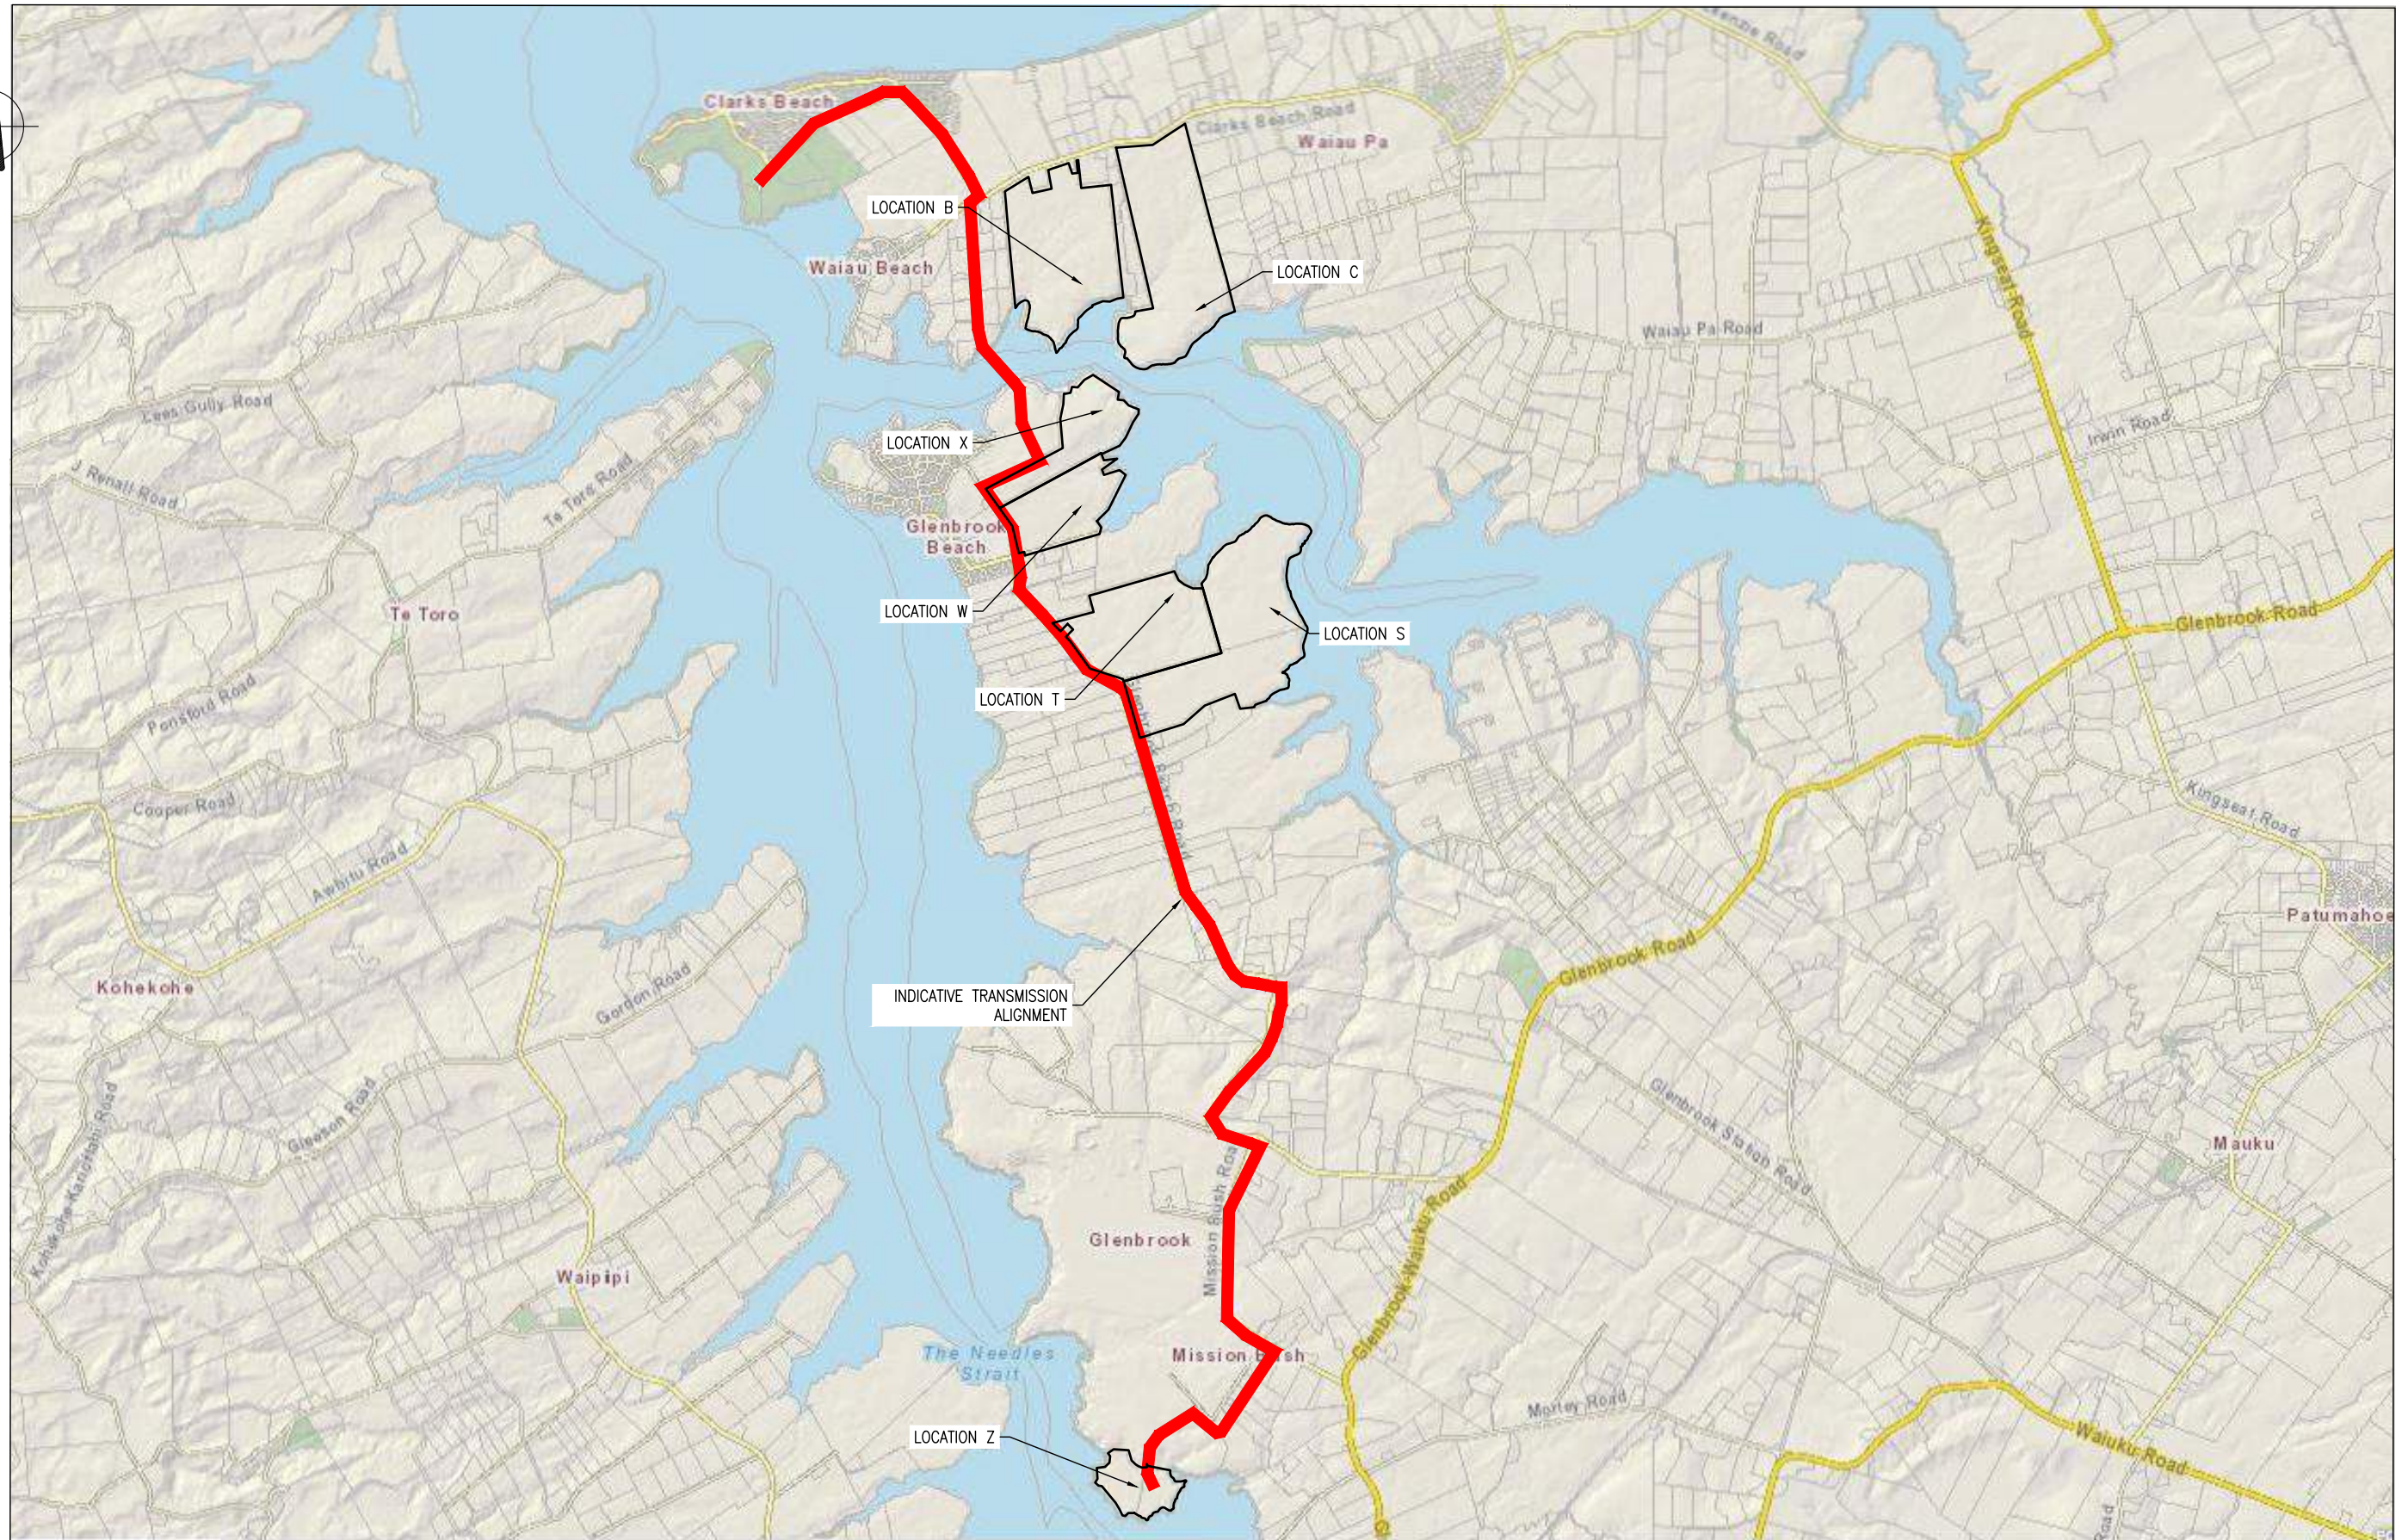


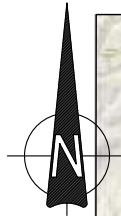

1 OVERVIEW LOCALITY PLAN
N.T.S.

A		DRAFT FOR INFORMATION	GP	01.12.21
No.	Revision	By	Chk	Appd

Drawing Originator:
Beca


Original Scale (A1)	GP	10.11.21
N.T.S.	GP	10.11.21
Reduced Scale (A3)	GP	10.11.21
N.T.S.	GP	10.11.21

Client:
Watercare


Project:
SOUTHWEST WWTP
SHORTLIST LOCATIONS ASSESSMENT

Title:
OVERVIEW LOCALITY PLAN

Discipline:
CIVIL ENGINEERING
Drawing No.:
3257703-CA-0001
Rev:
A

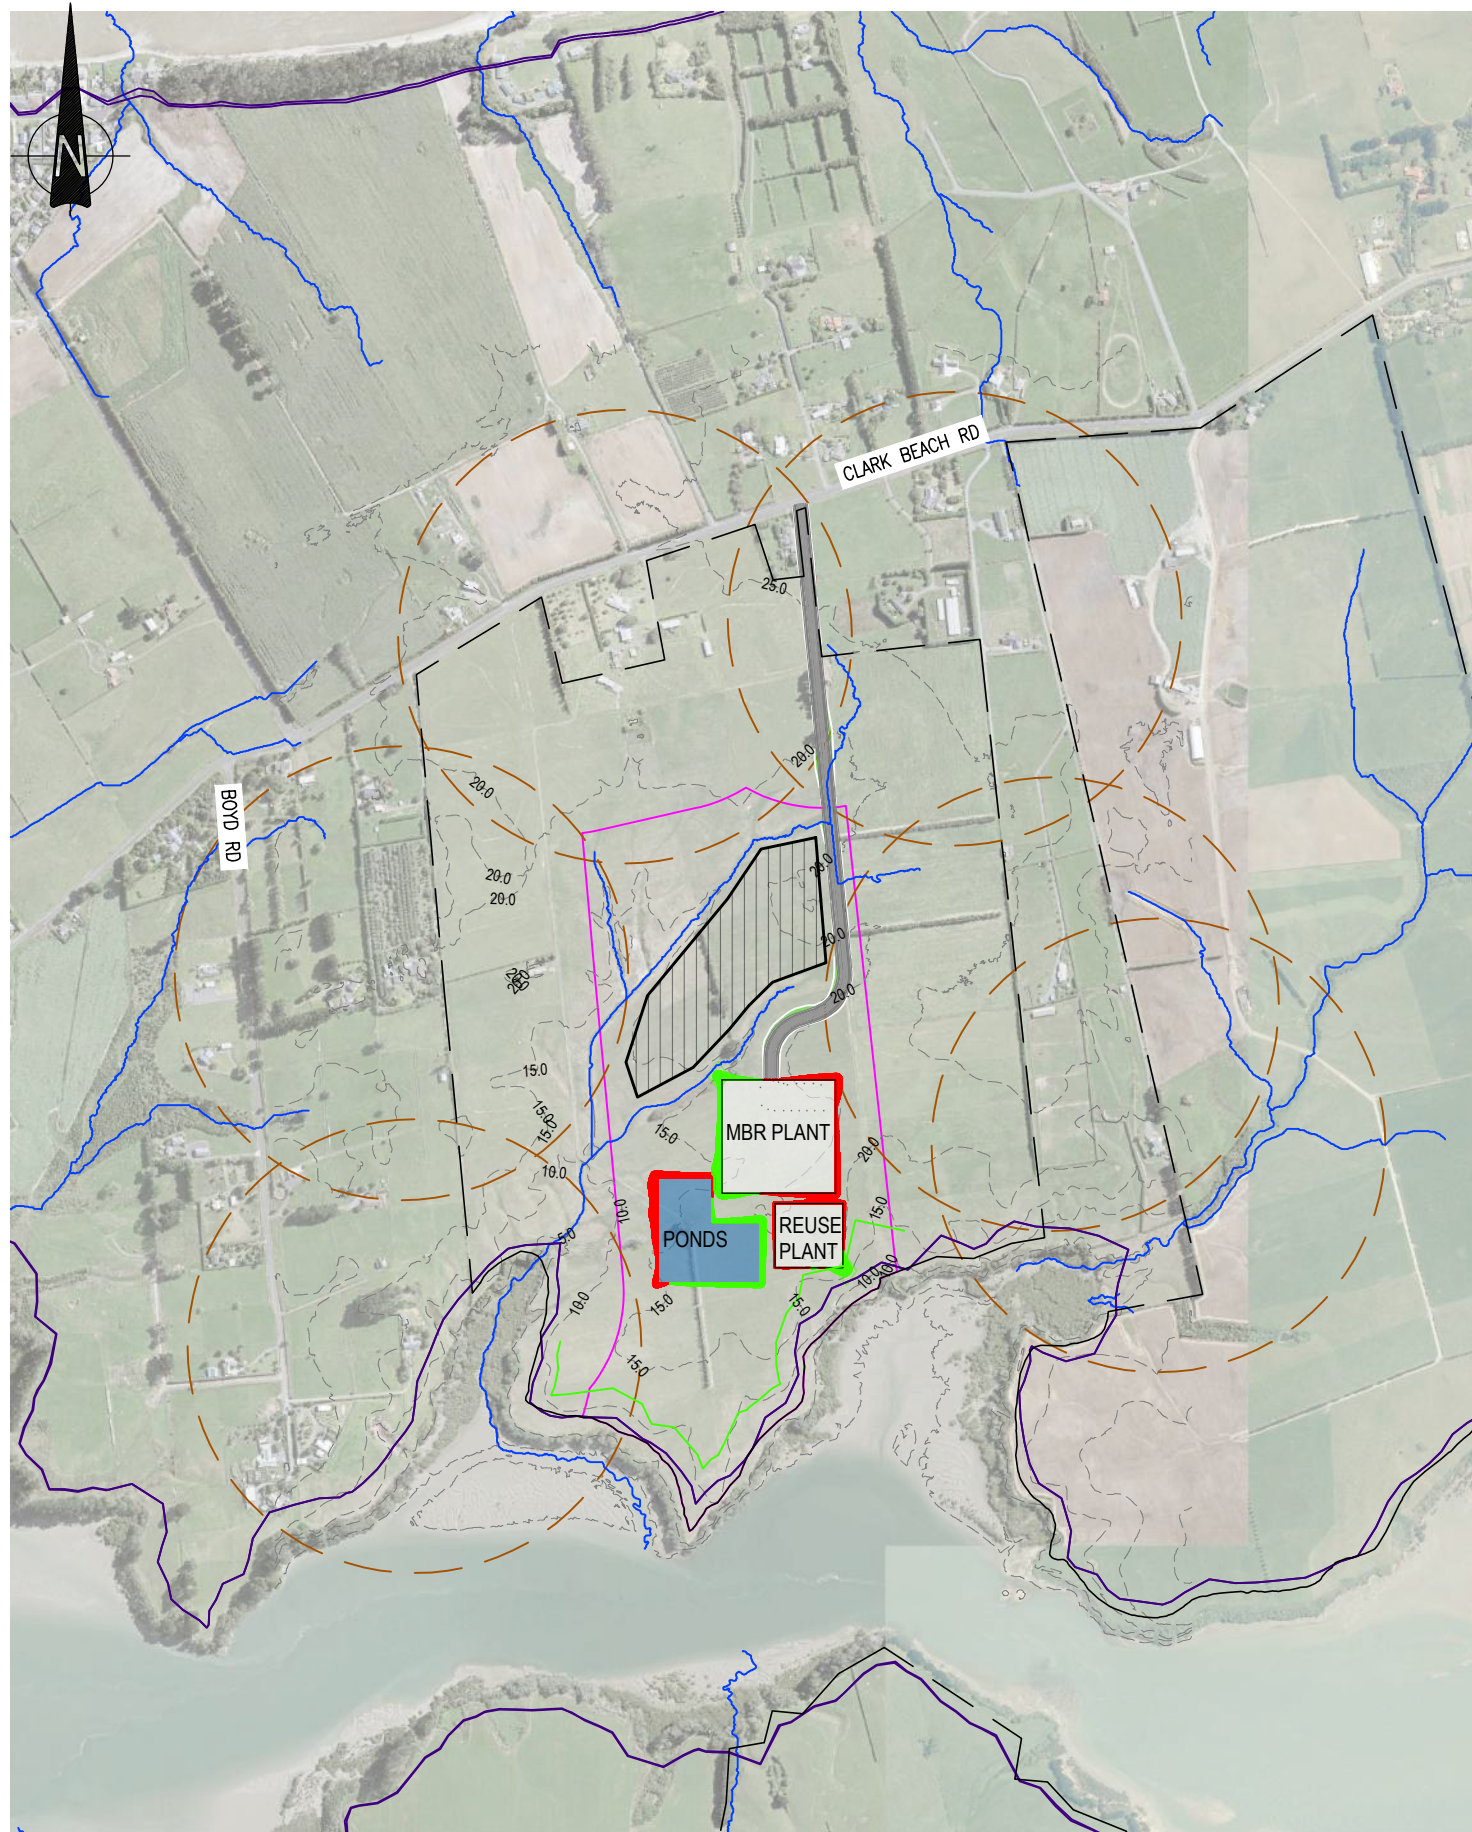

1 OVERVIEW PLAN
1:10000 A3

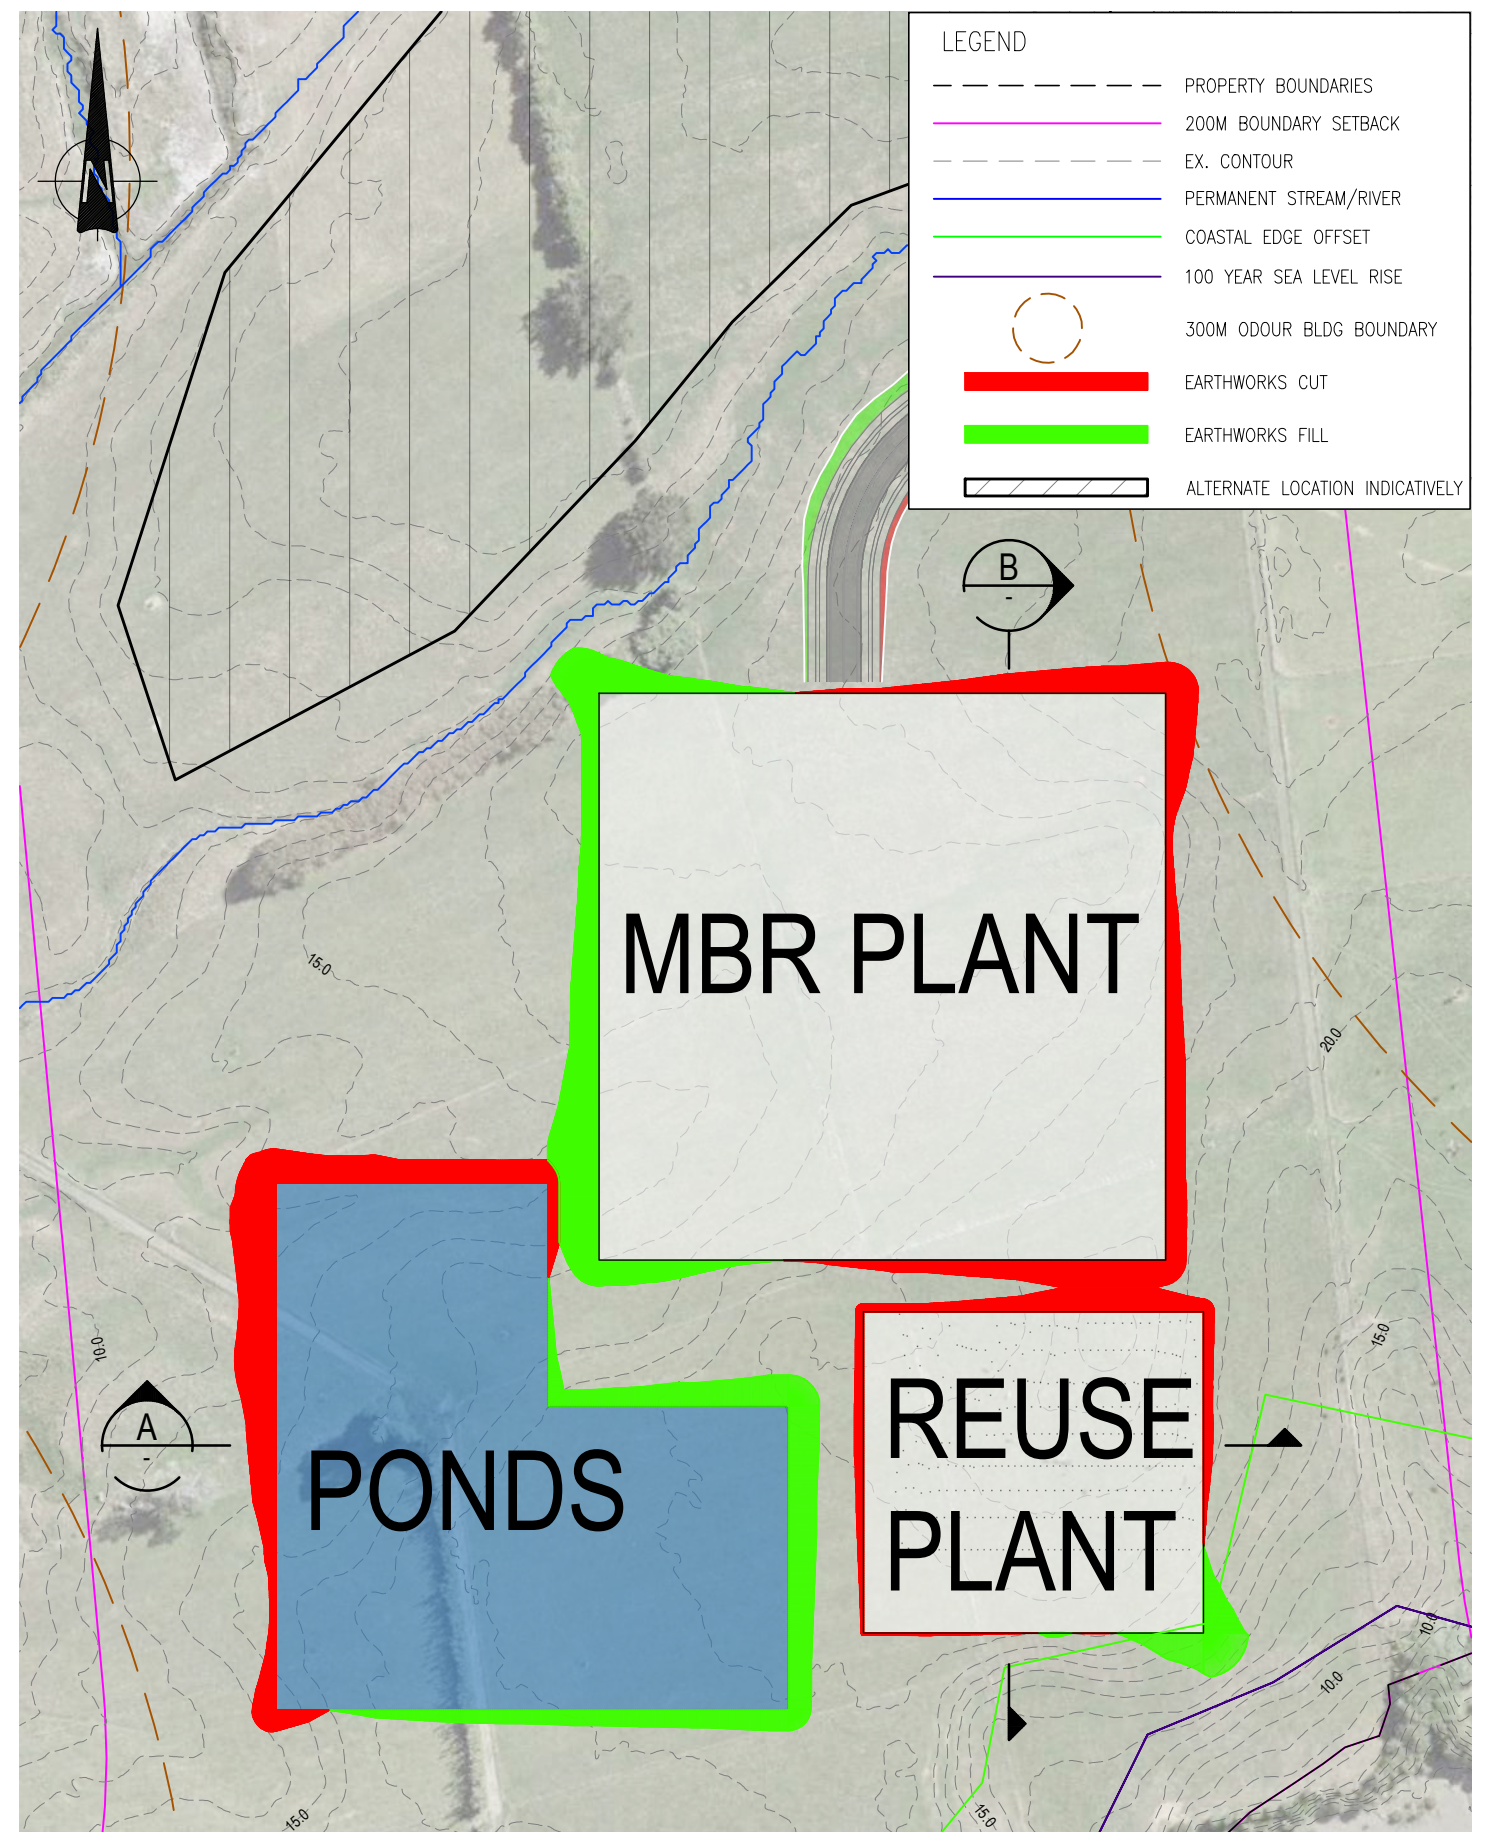

2 DETAIL PLAN
1:2000 A3

A	DRAFT FOR INFORMATION	GP		01.12.21	
No.	Revision	By	Chk	Appd	Date

Drawing Originator:
Beca

Original Scale (A1)	Design	GP	10.11.21
	Drawn	GP	10.11.21
Reduced Scale (A3)	Dwg Verifier		
AS SHOWN	Dwg Check		

* Refer to Revision 1 for Original Signature


Client:
Watercare

Project:
SOUTHWEST WWTP
SHORTLIST LOCATIONS ASSESSMENT


Title:
LOCATION B

DRAFT
FOR INFORMATION

Discipline	CIVIL ENGINEERING
Drawing No.	3257703-CA-0101
Rev.	A

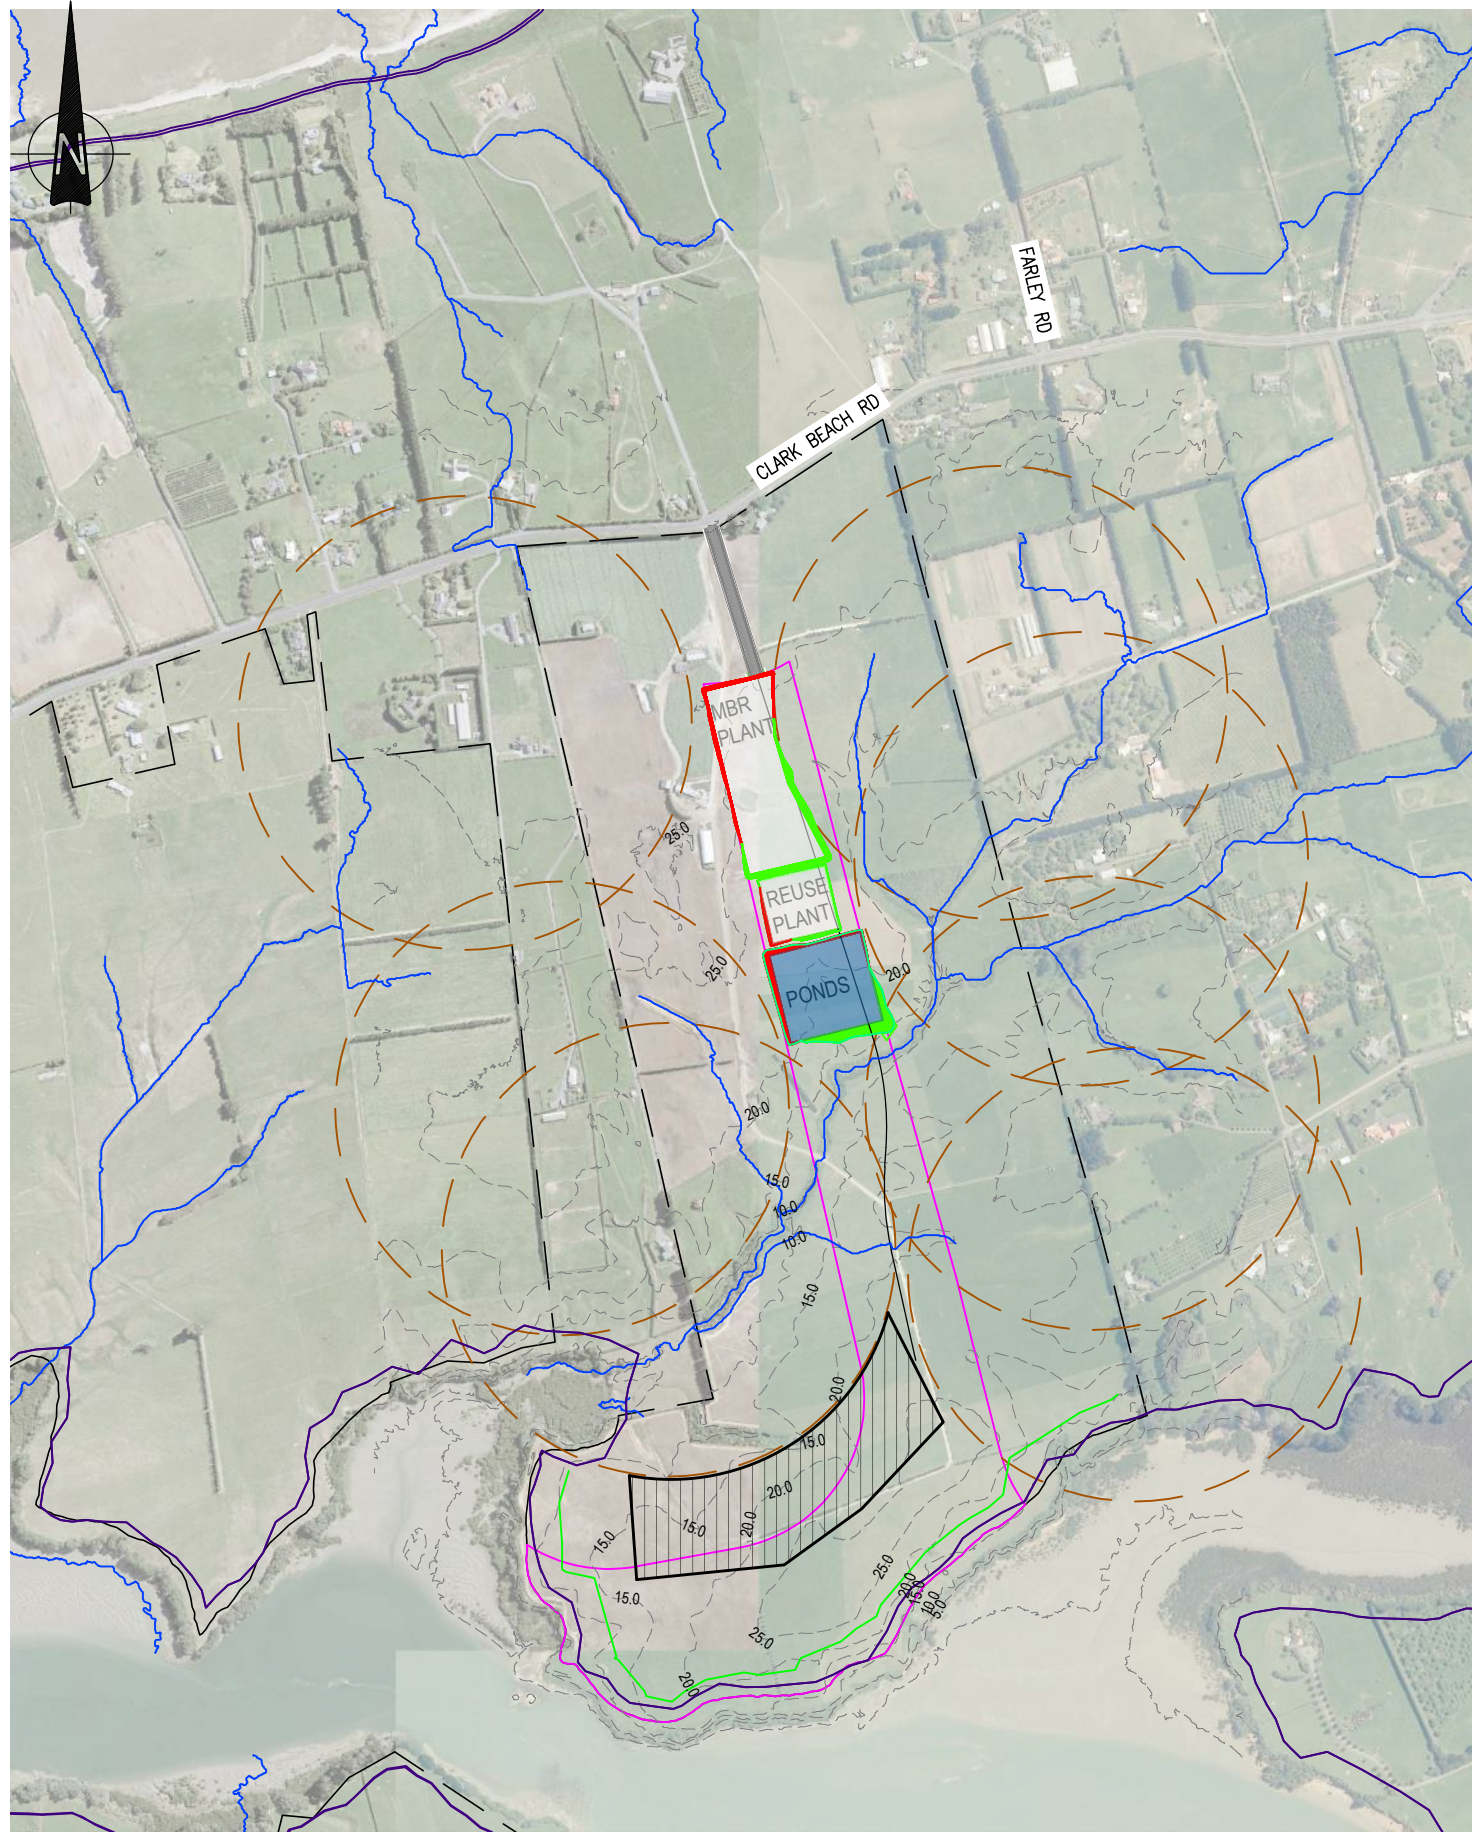

1 OVERVIEW PLAN
1:10000 A3

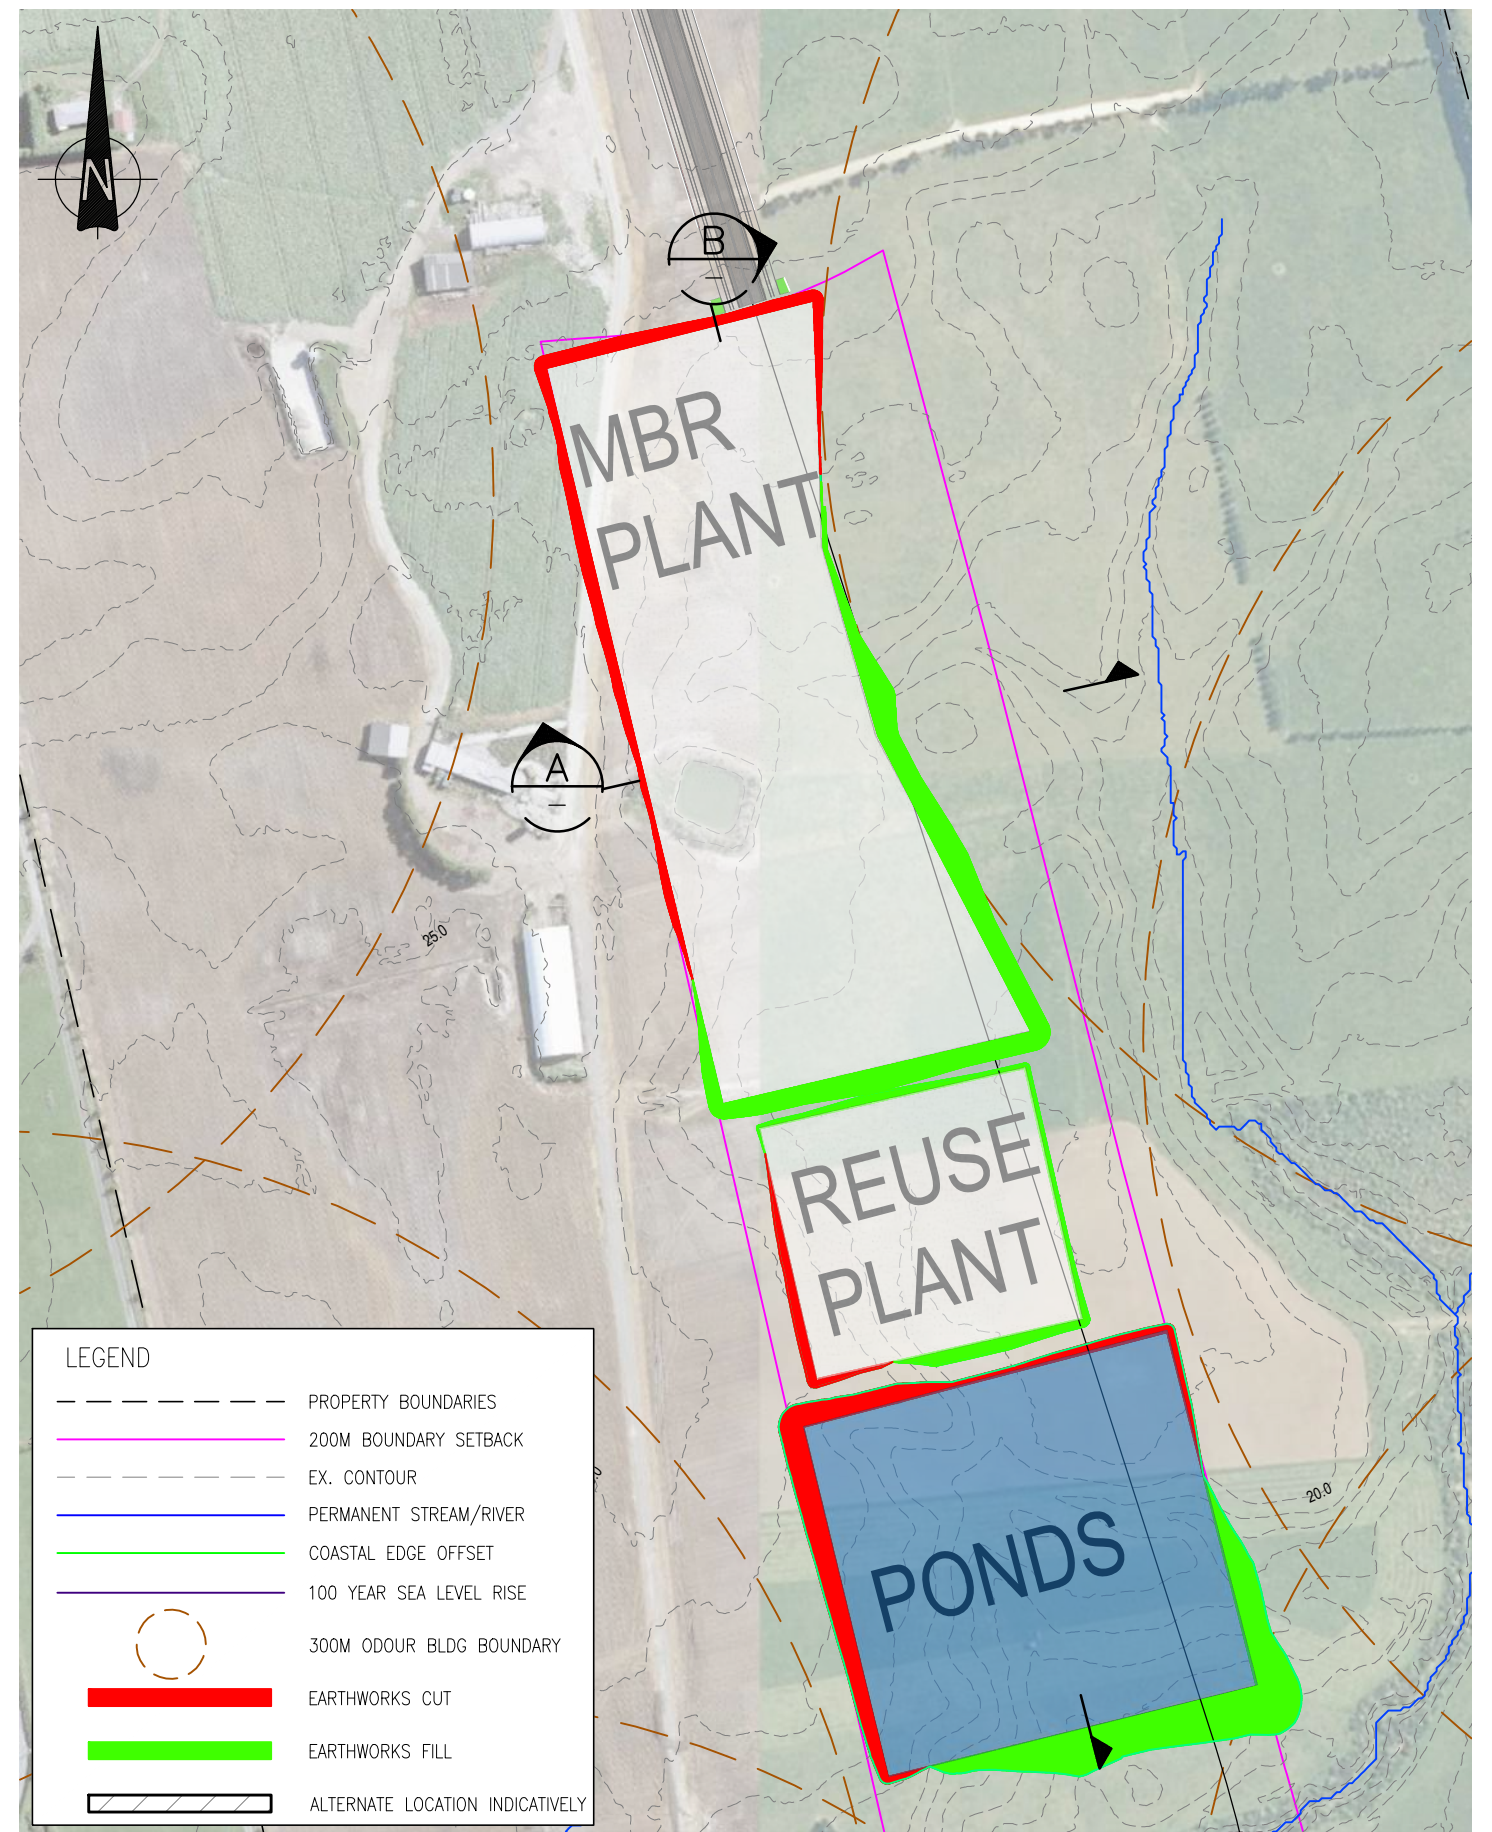

2 DETAIL PLAN
1:2500 A3

LEGEND	
	PROPERTY BOUNDARIES
	200M BOUNDARY SETBACK
	EX. CONTOUR
	PERMANENT STREAM/RIVER
	COASTAL EDGE OFFSET
	100 YEAR SEA LEVEL RISE
	300M ODOUR BLDG BOUNDARY
	EARTHWORKS CUT
	EARTHWORKS FILL
	ALTERNATE LOCATION INDICATIVELY

DRAFT
FOR INFORMATION

No.	Revision	By	Chk	Appd	Date
A	DRAFT FOR INFORMATION	GP			01.12.21

Drawing Originator:
Beca


Original Scale (A1)	Design	GP	10.11.21
Reduced Scale (A3)	Drawn	GP	10.11.21
AS SHOWN	Dwg Check		

Client:
Watercare


Project:
SOUTHWEST WWTP
SHORTLIST LOCATIONS ASSESSMENT

Title:
LOCATION C

Discipline:
CIVIL ENGINEERING
Drawing No.:
3257703-CA-0103
Rev.
A

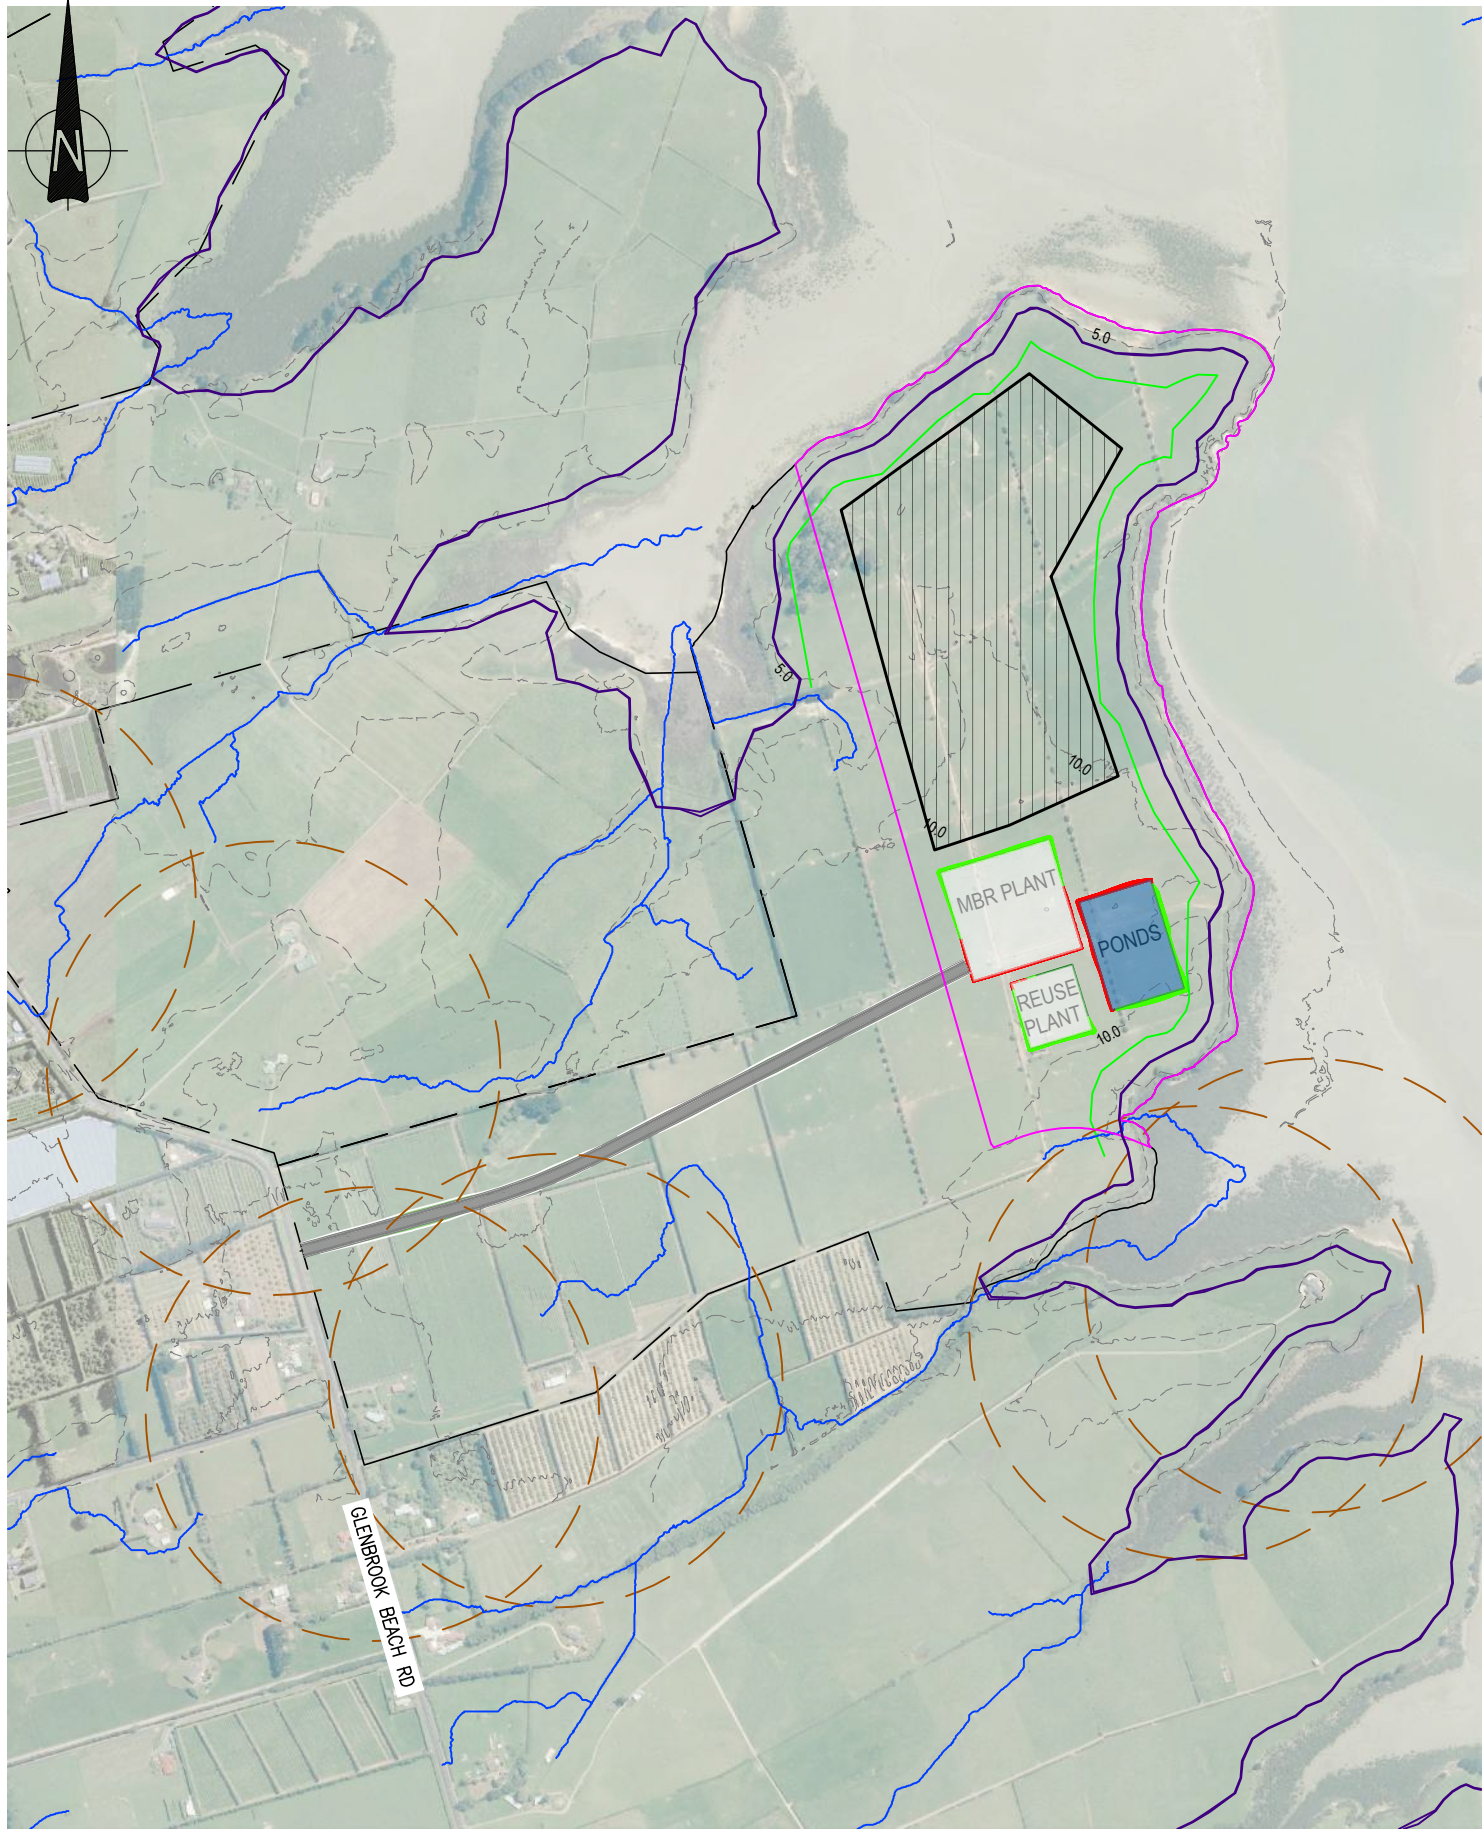

1 OVERVIEW PLAN
1:10000 A3

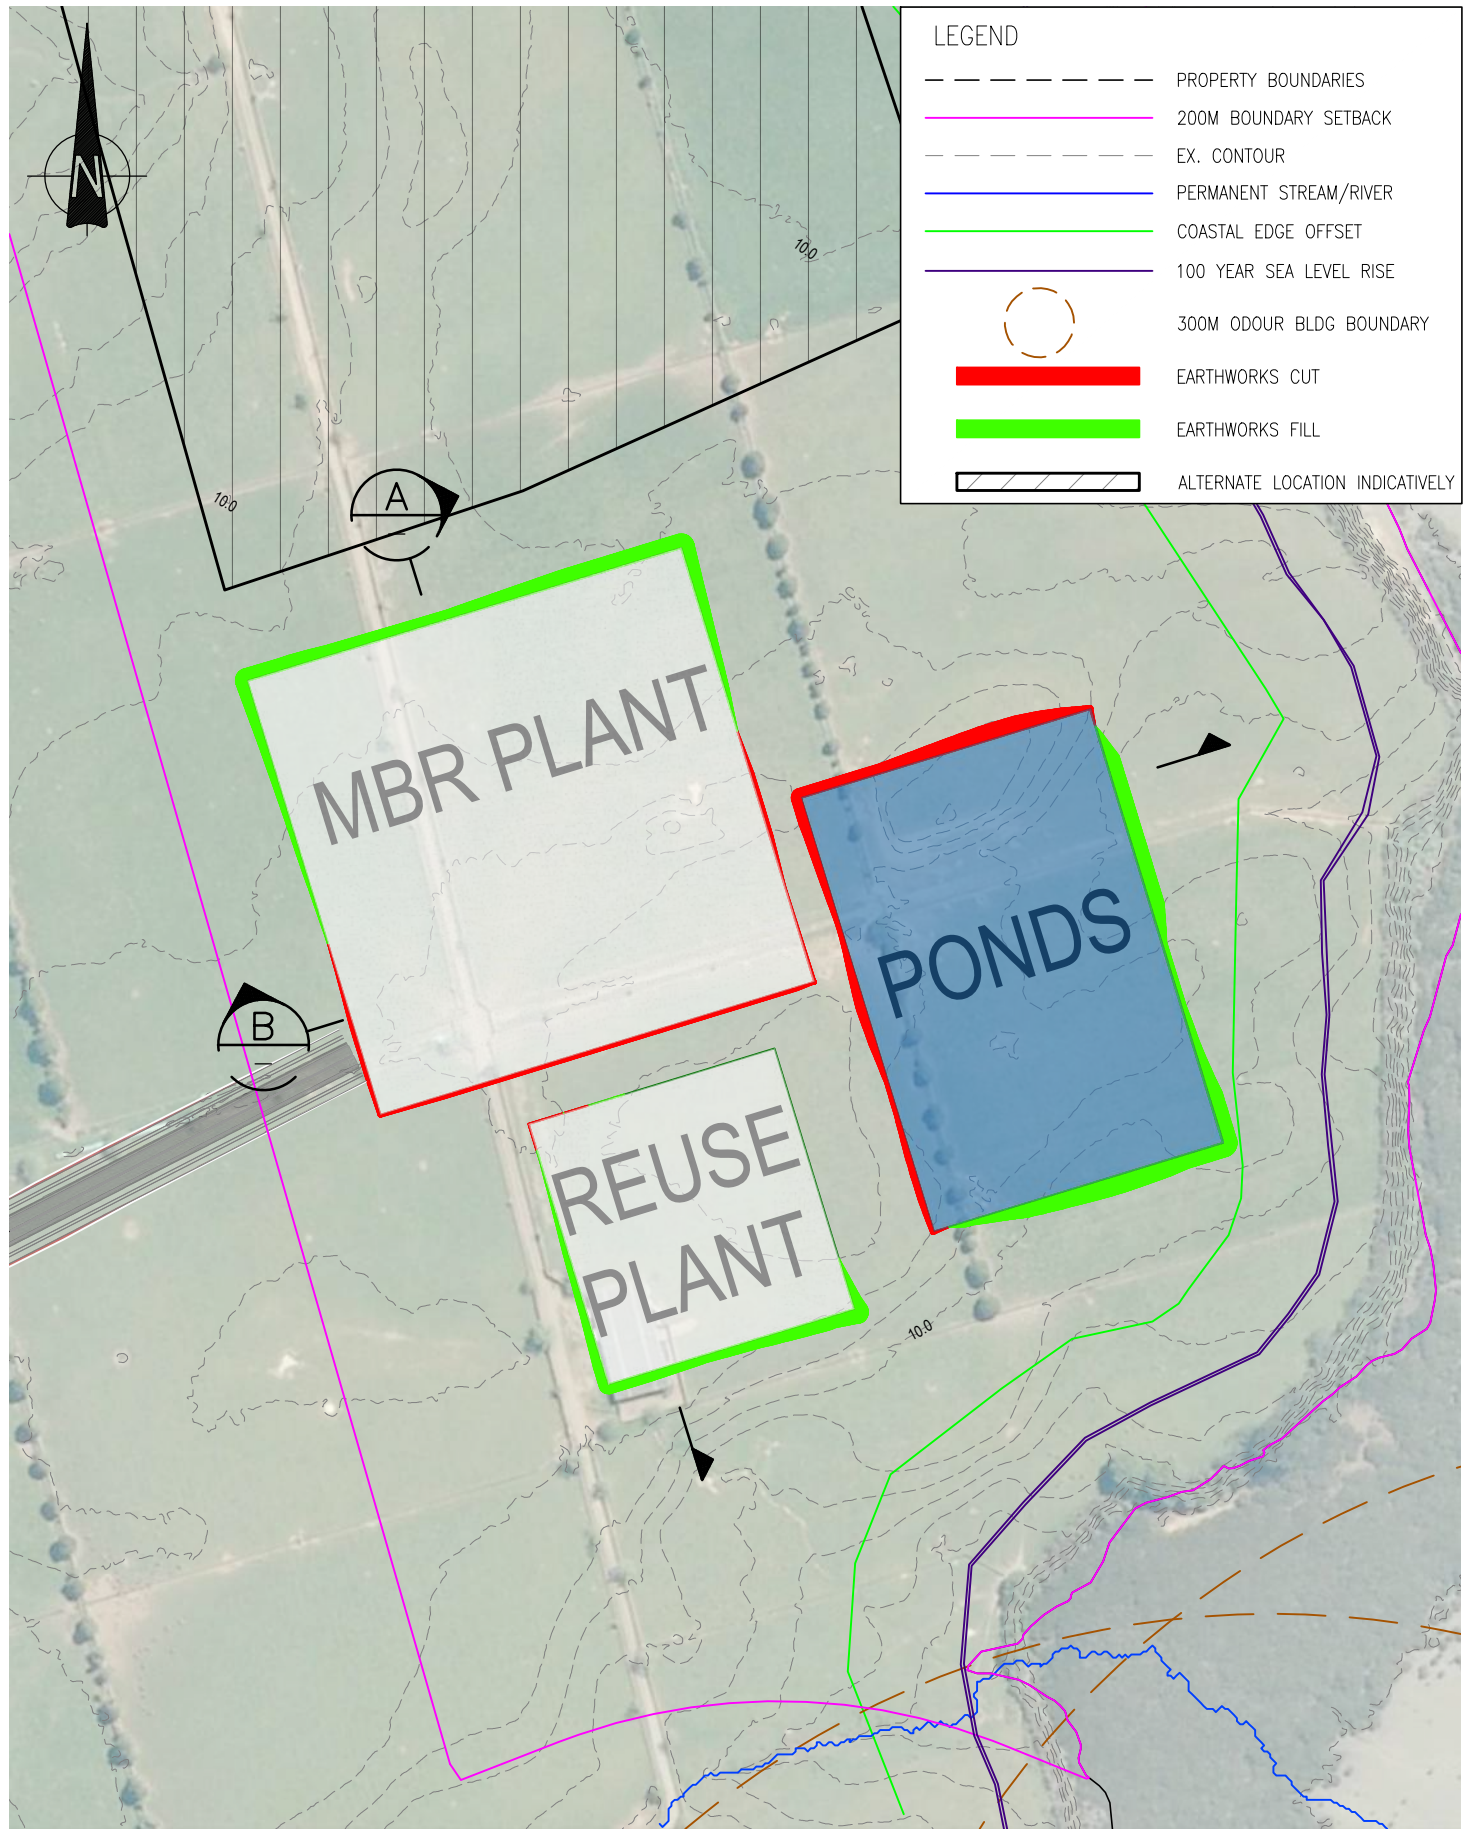

2 DETAIL PLAN
1:2500 A3

LEGEND

- PROPERTY BOUNDARIES
- 200M BOUNDARY SETBACK
- EX. CONTOUR
- PERMANENT STREAM/RIVER
- COASTAL EDGE OFFSET
- 100 YEAR SEA LEVEL RISE
- 300M ODOUR BLDG BOUNDARY
- EARTHWORKS CUT
- EARTHWORKS FILL
- ALTERNATE LOCATION INDICATIVELY

A DRAFT FOR INFORMATION				GP	01.12.21
No.	Revision	By	Chk	Appd	Date

Drawing Originator:

Beca

Original Scale (A1)	Design	GP	10.11.21
	Drawn	GP	10.11.21
Reduced Scale (A3)	Dwg Verifier		
AS SHOWN	Dwg Check		

* Refer to Revision 1 for Original Signature

Client:

Watercare

Project:

SOUTHWEST WWTP
SHORTLIST LOCATIONS ASSESSMENT

Title:


LOCATION S

Discipline:


CIVIL ENGINEERING

Drawing No. 3257703-CA-0105

Rev. A

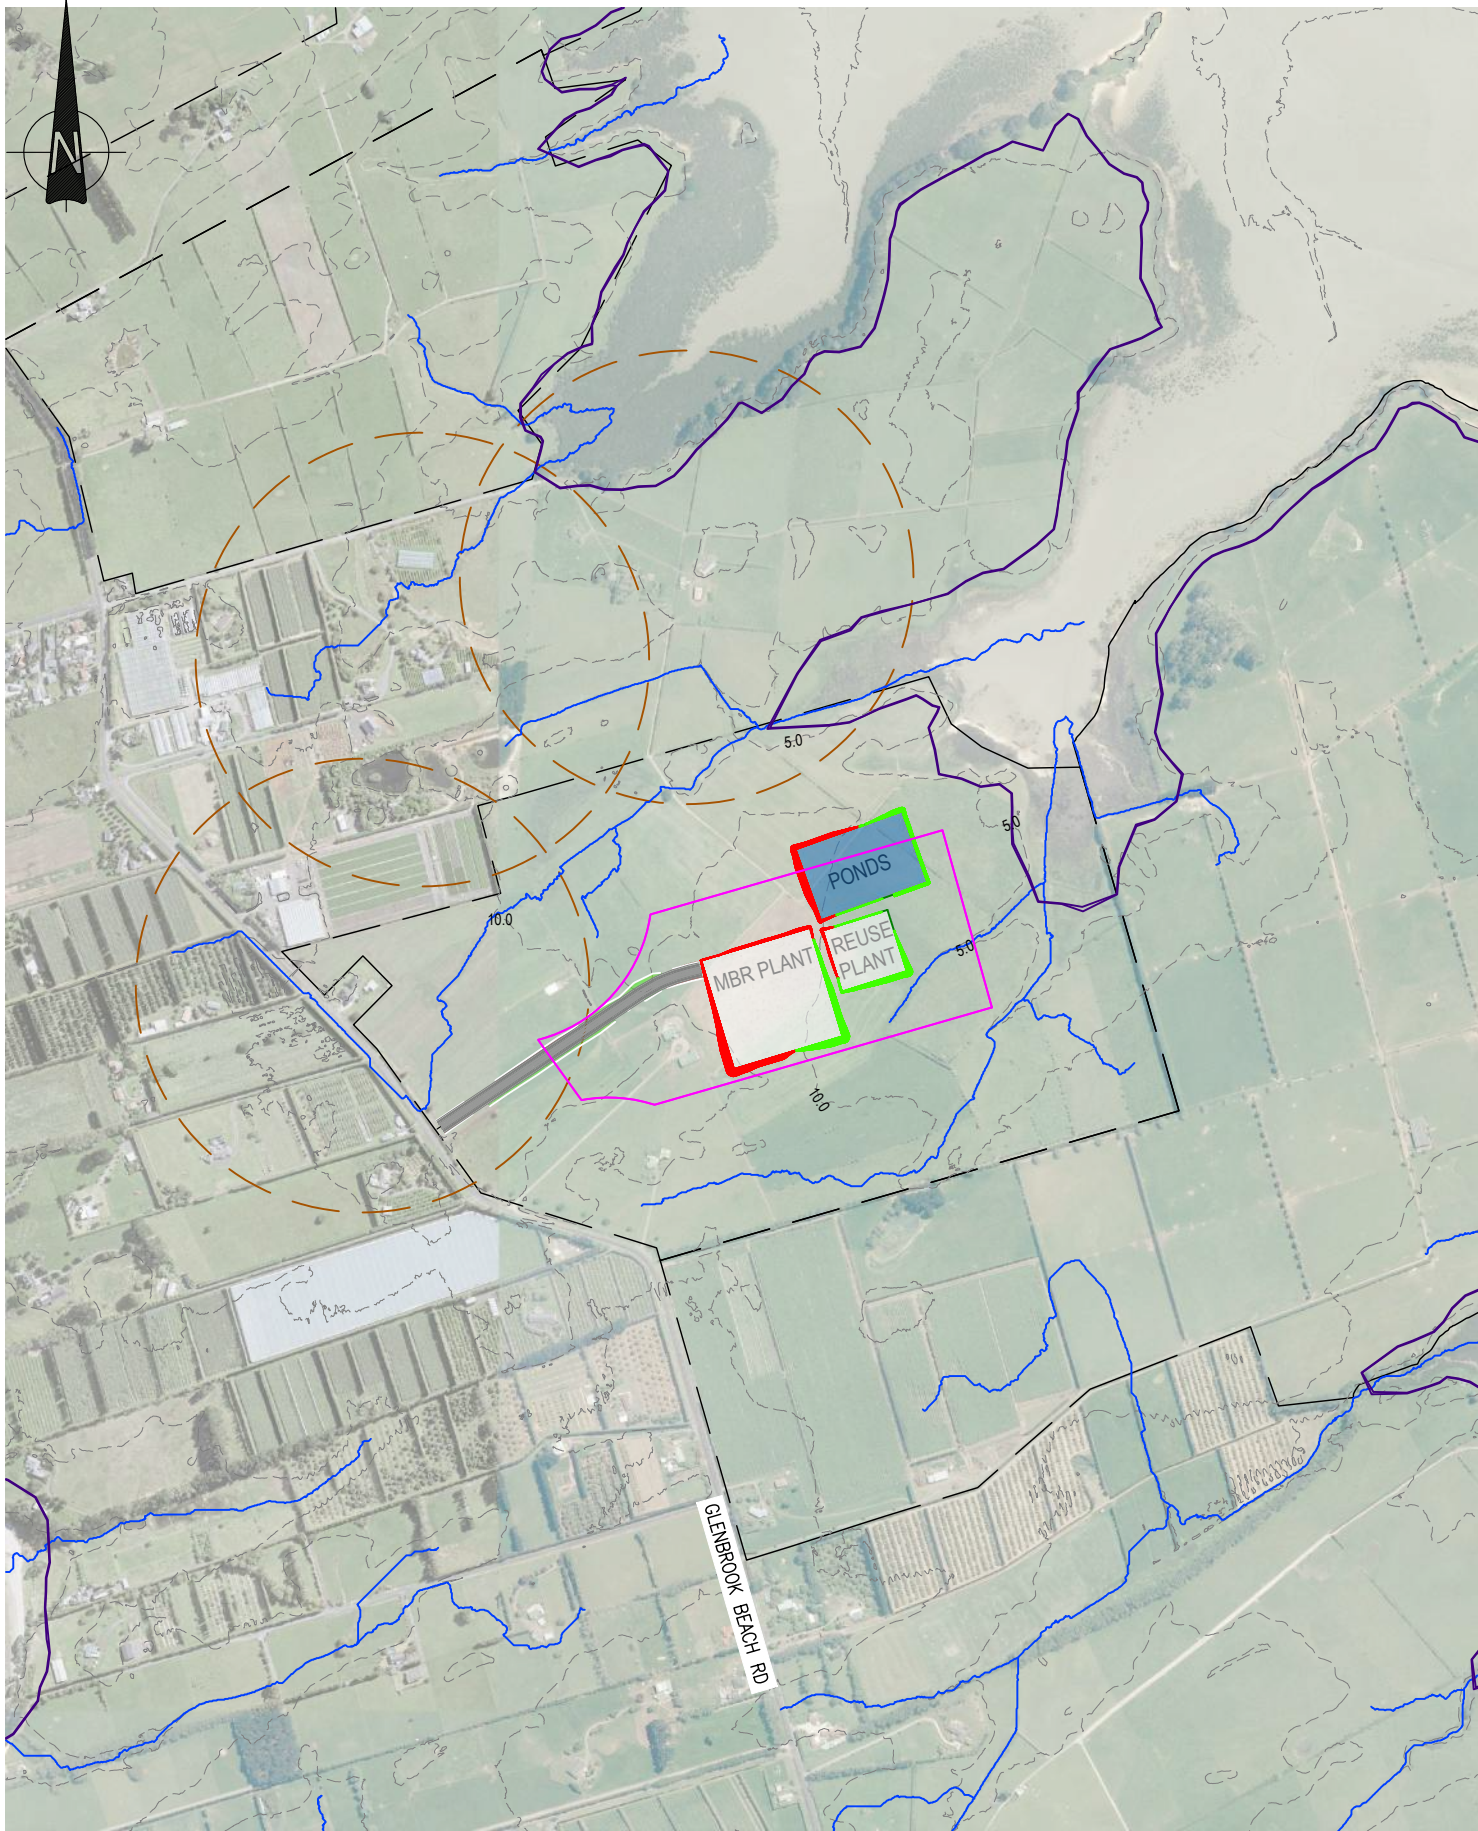

1 OVERVIEW PLAN
1:10000 A3

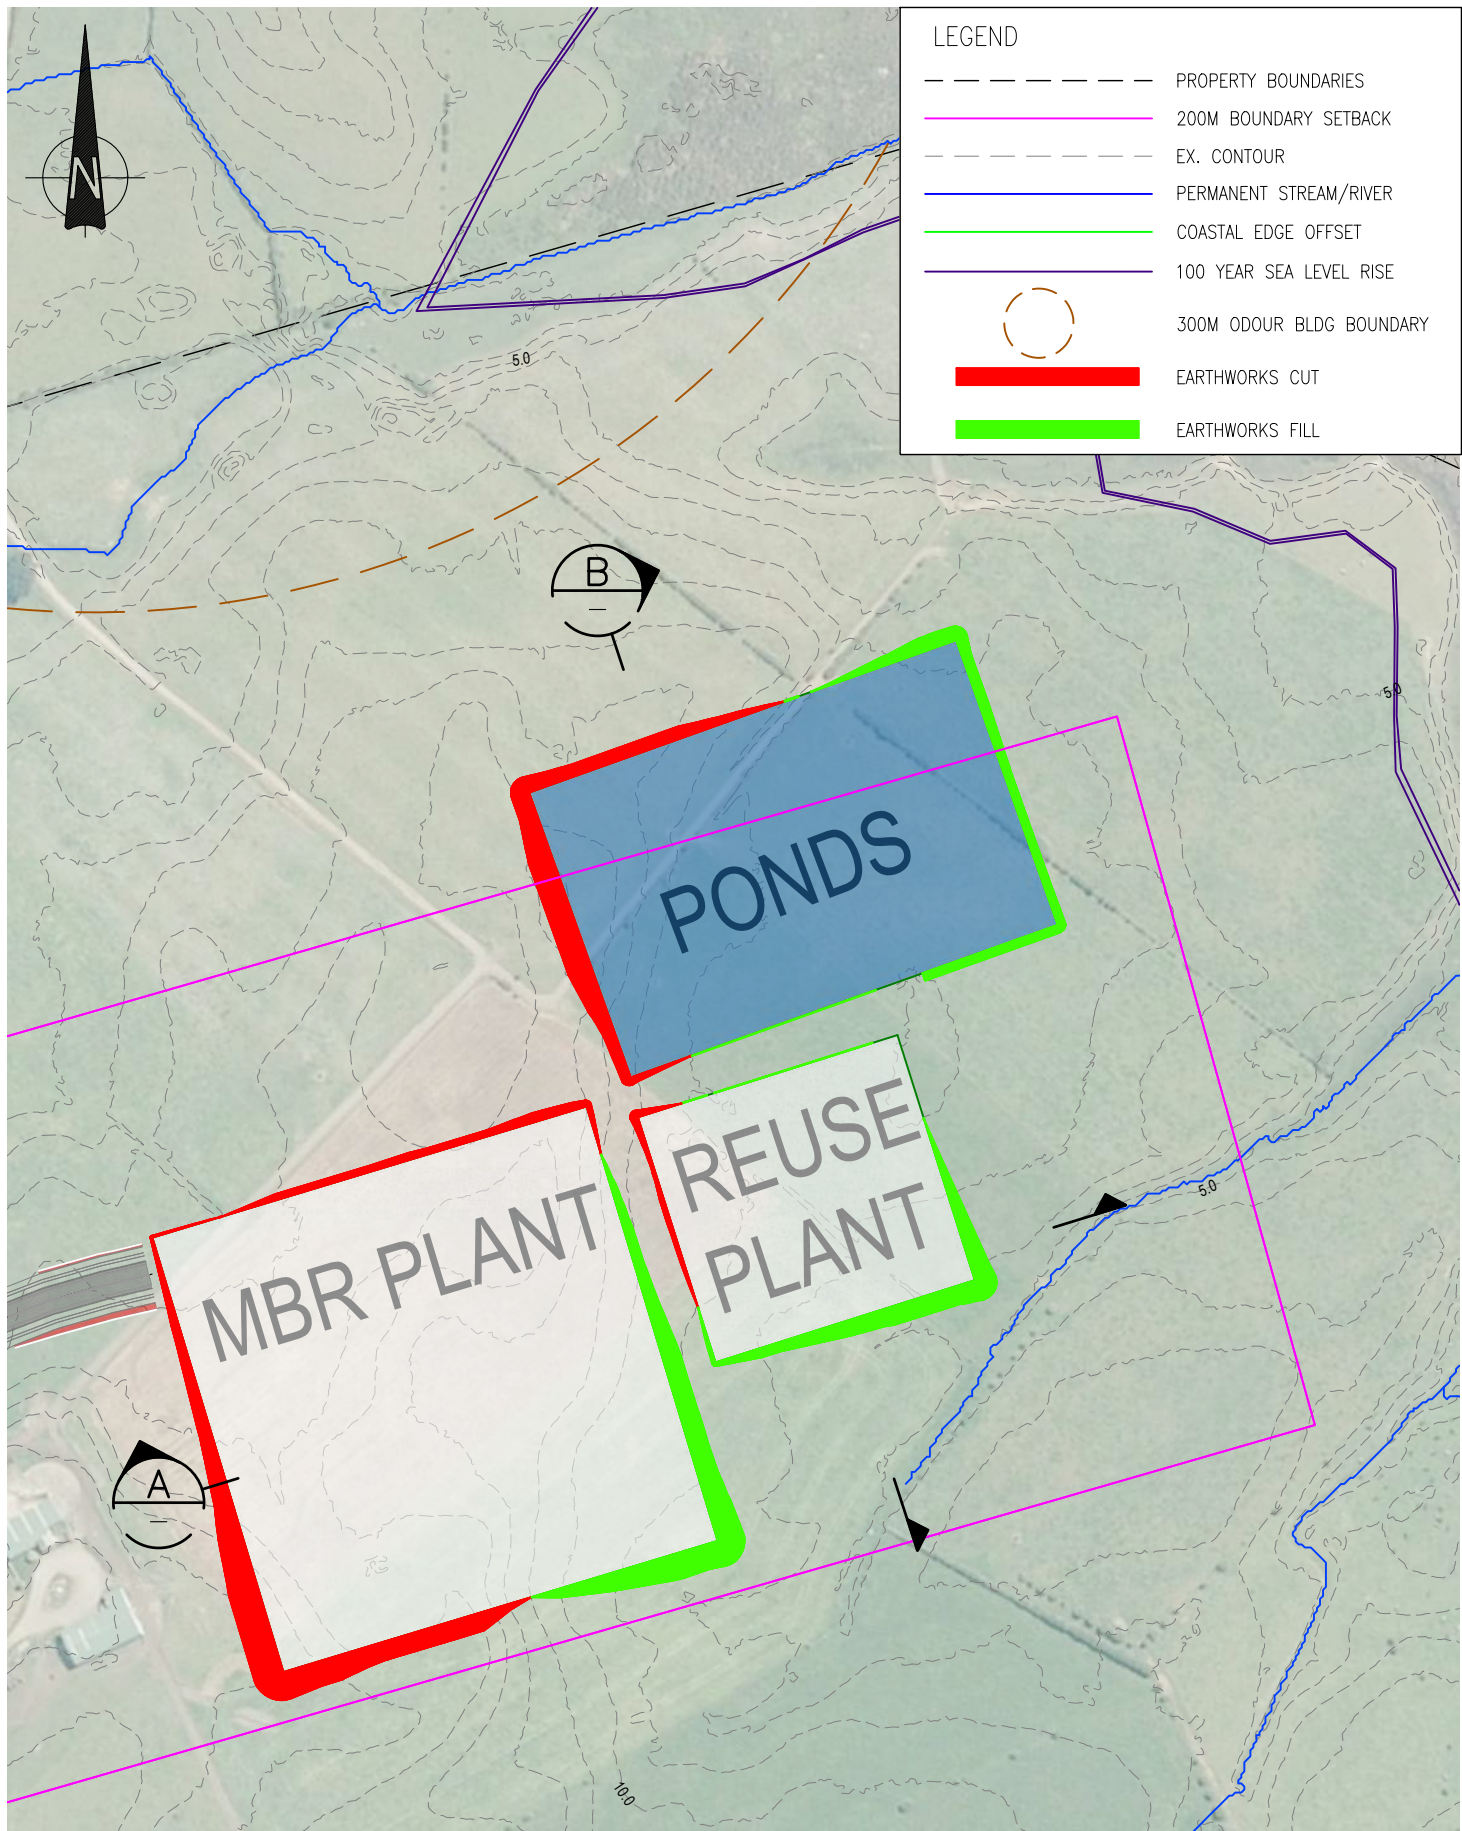

2 DETAIL PLAN
1:2500 A3

LEGEND

- PROPERTY BOUNDARIES
- 200M BOUNDARY SETBACK
- EX. CONTOUR
- PERMANENT STREAM/RIVER
- COASTAL EDGE OFFSET
- 100 YEAR SEA LEVEL RISE
- 300M ODOUR BLDG BOUNDARY
- EARTHWORKS CUT
- EARTHWORKS FILL

A	DRAFT FOR INFORMATION	GP		01.12.21	
No.	Revision	By	Chk	Appd	Date

Drawing Originator:

Beca

Original Scale (A1)	Design	GP	10.11.21
	Drawn	GP	10.11.21
Reduced Scale (A3)	Dwg Verifier		
AS SHOWN	Dwg Check		
* Refer to Revision 1 for Original Signature			

Client:

Watercare

Project:

SOUTHWEST WWTP
SHORTLIST LOCATIONS ASSESSMENT

Title:

LOCATION T


Discipline:

CIVIL ENGINEERING


Drawing No. 3257703-CA-0107

Rev. A

DRAFT
FOR INFORMATION

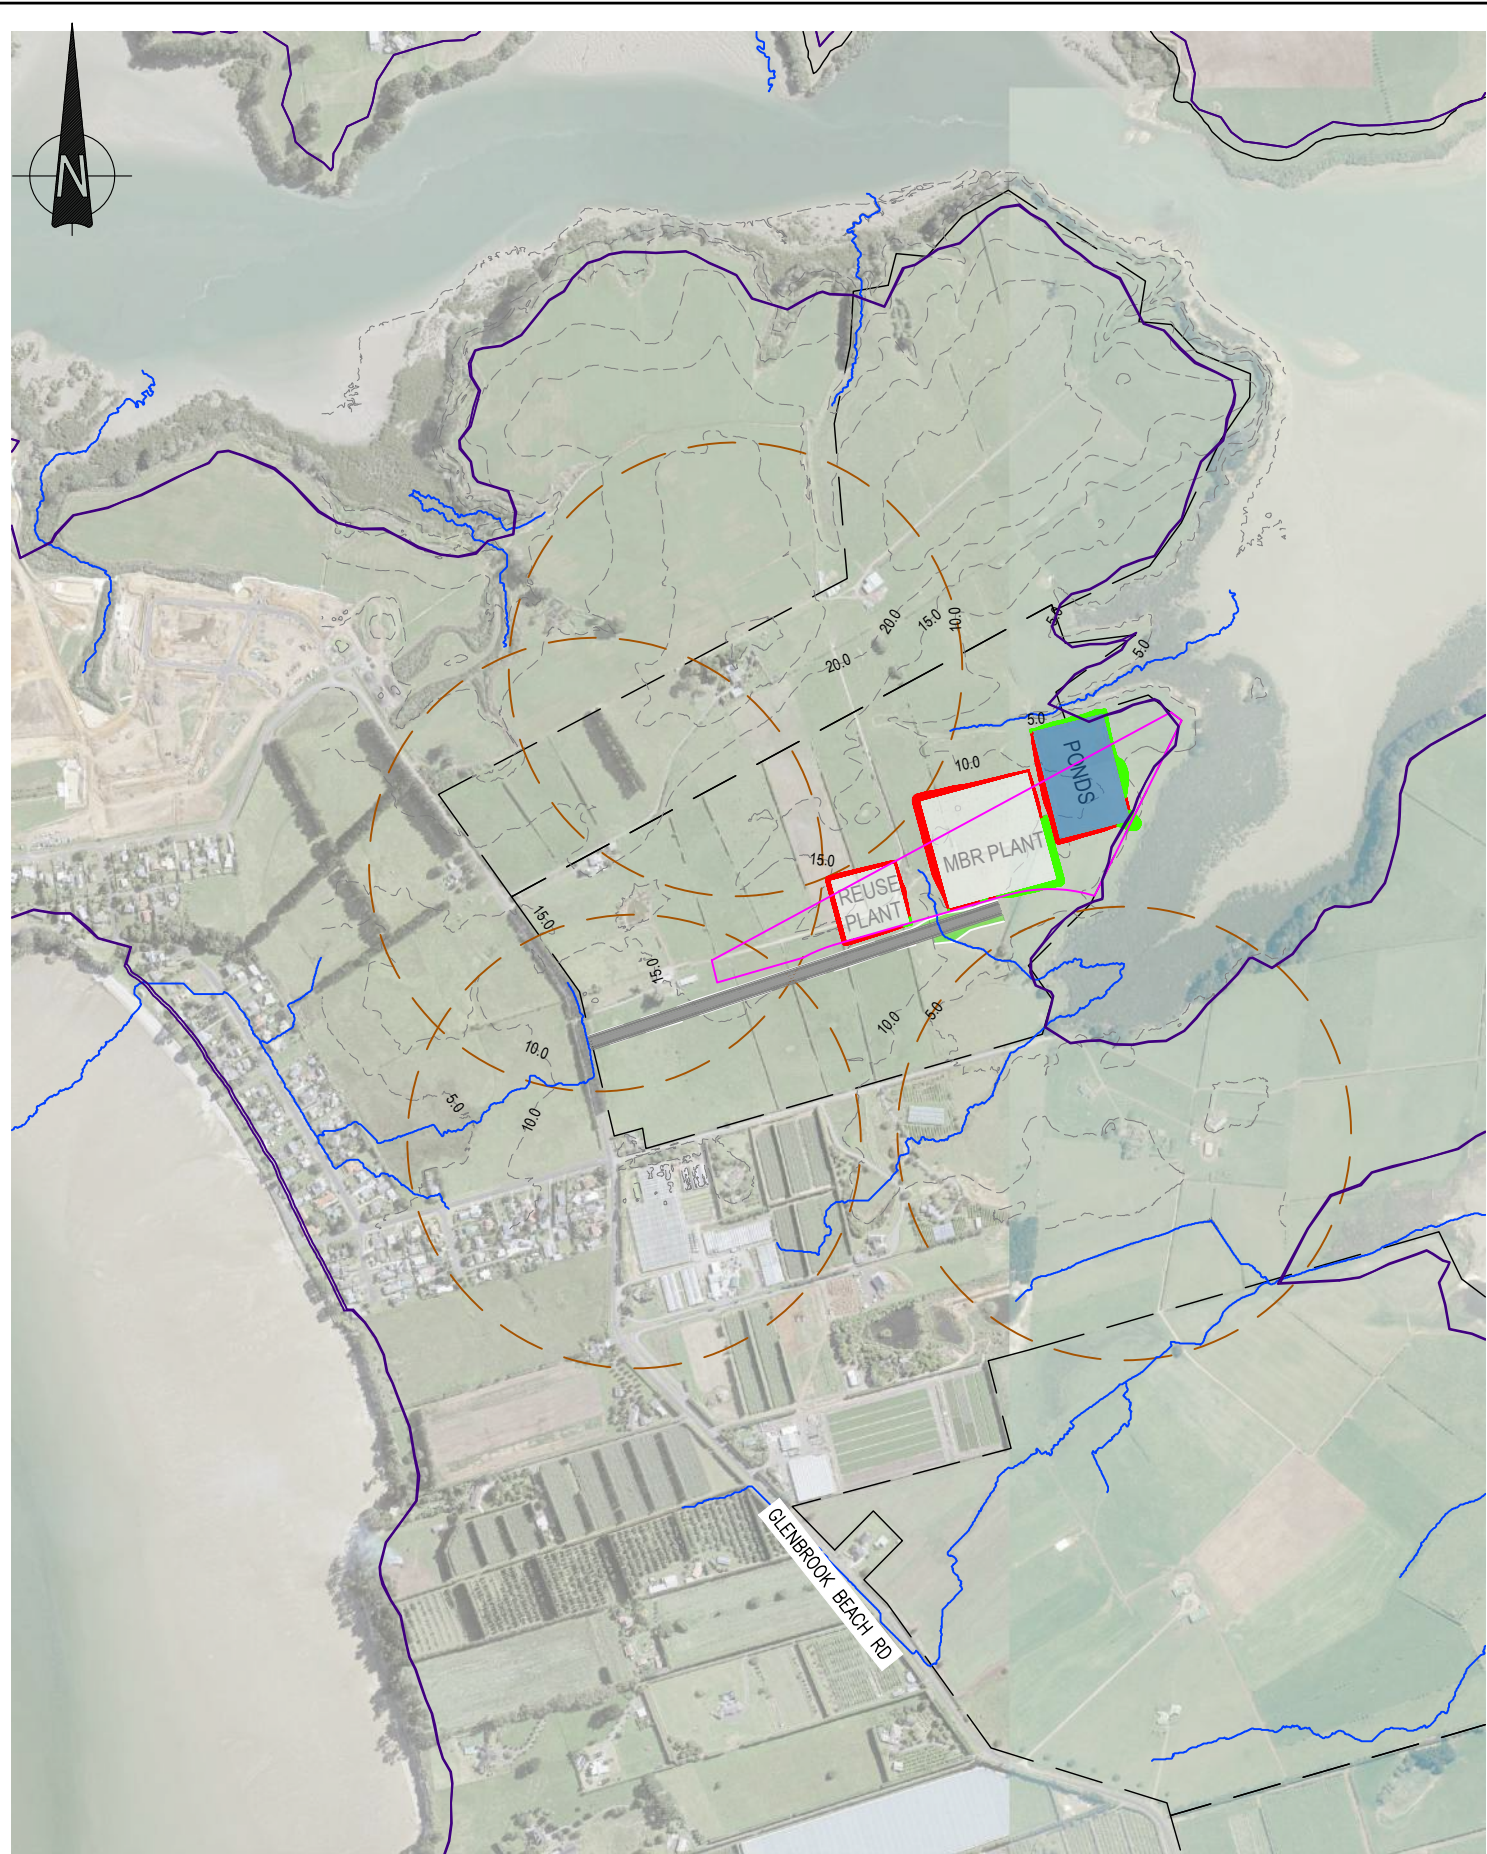

1 OVERVIEW PLAN
1:10000 A3

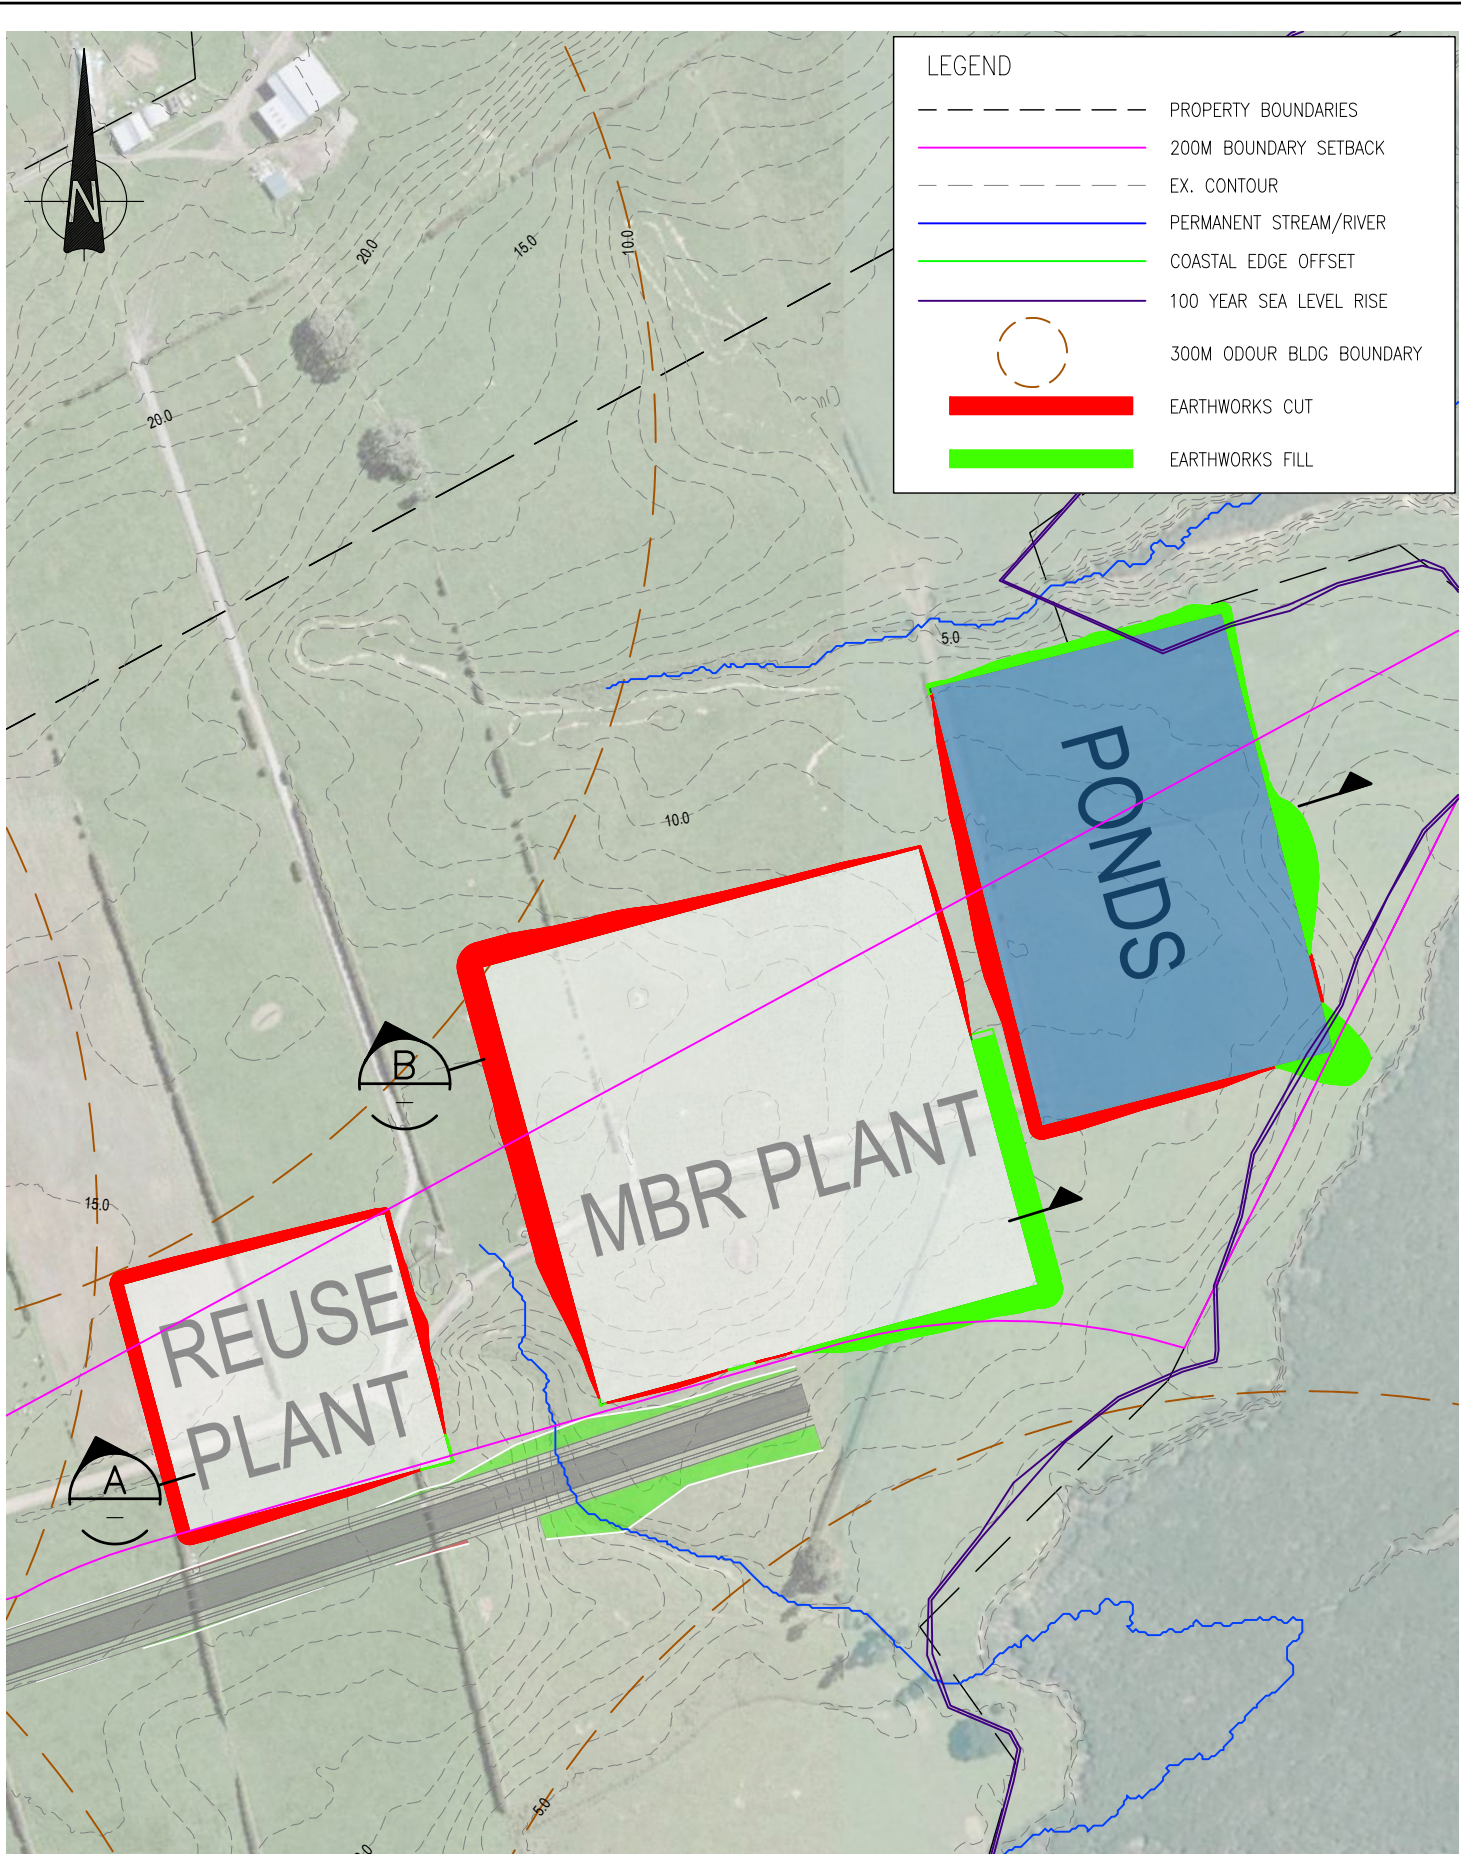

2 DETAIL PLAN
1:2500 A3

LEGEND

- PROPERTY BOUNDARIES
- 200M BOUNDARY SETBACK
- EX. CONTOUR
- PERMANENT STREAM/RIVER
- COASTAL EDGE OFFSET
- 100 YEAR SEA LEVEL RISE
- 300M ODOUR BLDG BOUNDARY
- EARTHWORKS CUT
- EARTHWORKS FILL

A	DRAFT FOR INFORMATION	GP			01.12.21
No.	Revision	By	Chk	Appd	Date

Drawing Originator:

Beca

Original Scale (A1)	Design	GP	10.11.21
Reduced Scale (A3)	Drawn	GP	10.11.21
AS SHOWN	Dwg Check		

* Refer to Revision 1 for Original Signature

Client:

Watercare

Project:

**SOUTHWEST WWTP
SHORTLIST LOCATIONS ASSESSMENT**

Title:

LOCATION W


Discipline:

CIVIL ENGINEERING


Drawing No. **3257703-CA-0109**

Rev. **A**

**DRAFT
FOR INFORMATION**

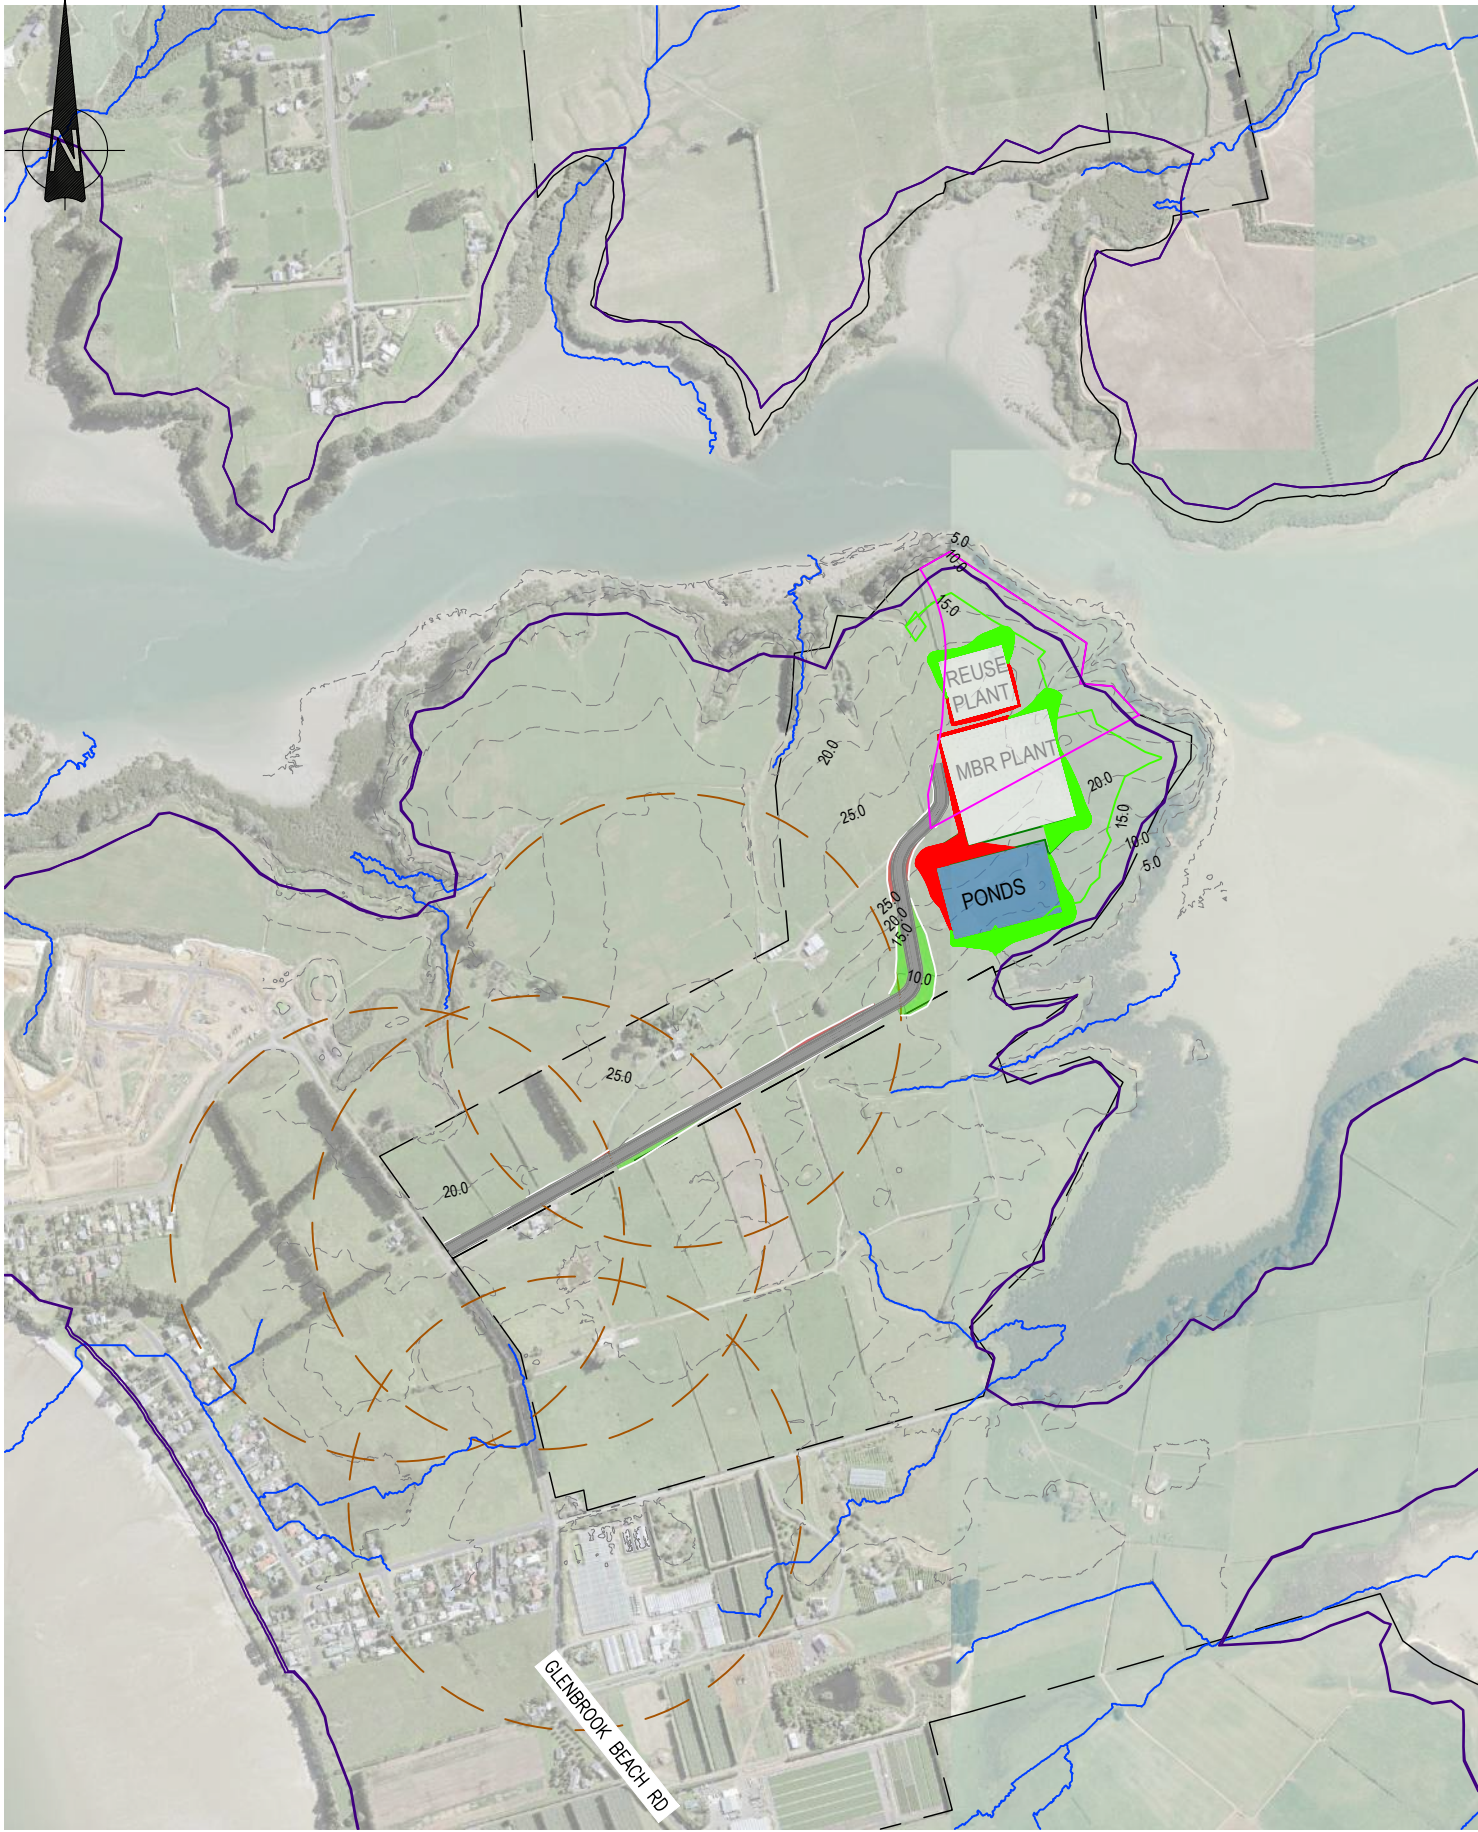

1 OVERVIEW PLAN
1:10000 A3

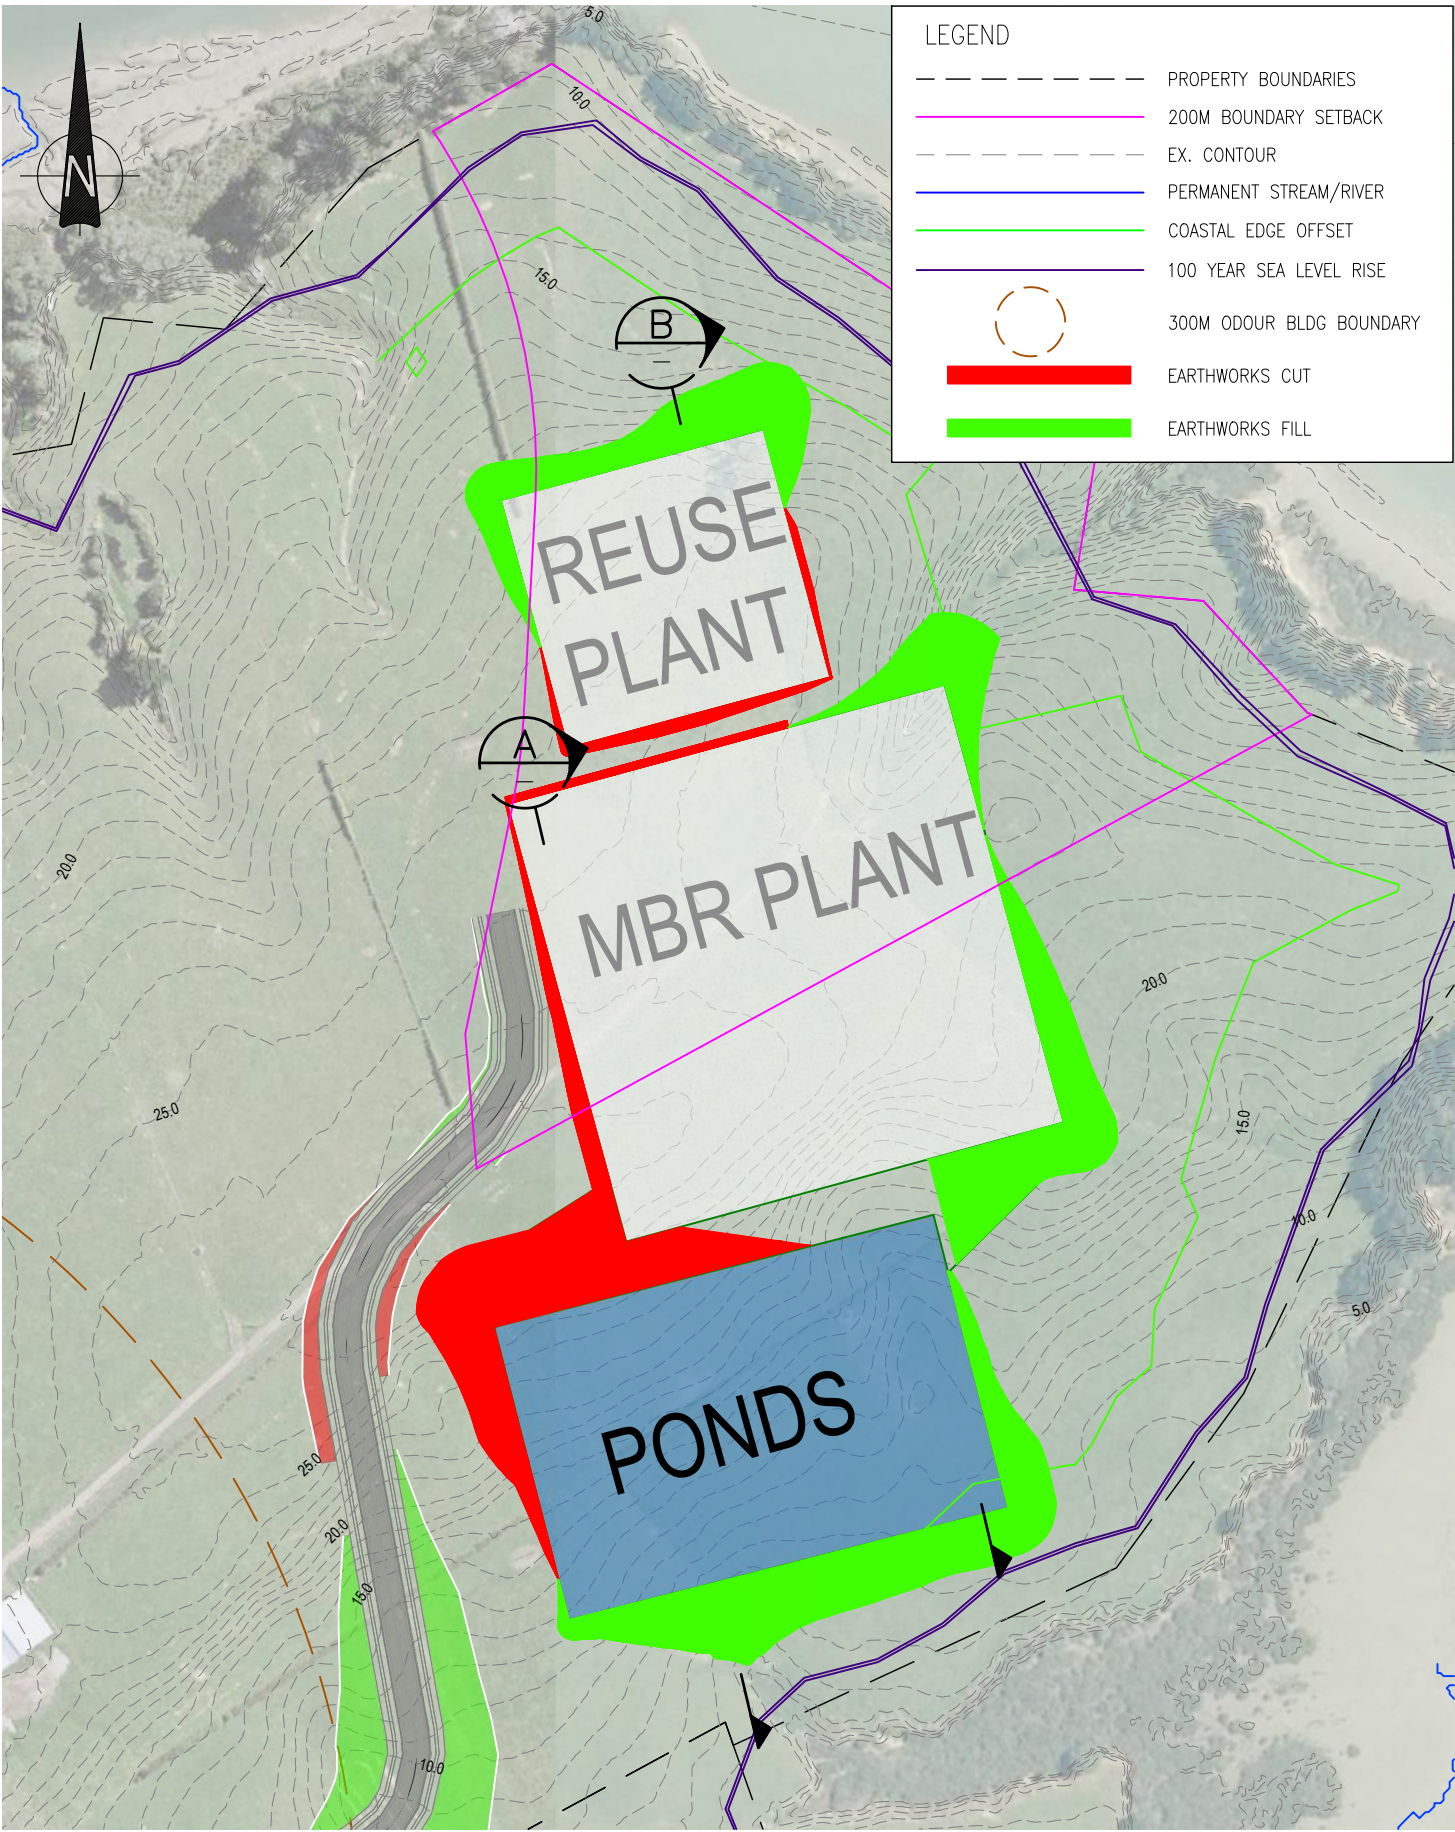

2 DETAIL PLAN
1:2500 A3

A	DRAFT FOR INFORMATION	GP	01.12.21		
No.	Revision	By	Chk	Appd	Date

Drawing Originator:

Beca

Original Scale (A1)	Design	GP	10.11.21
	Drawn	GP	10.11.21
Reduced Scale (A3)	Design Verifier		
AS SHOWN	Dwg Check		
* Refer to Revision 1 for Original Signature			


Client:

Watercare


Project: SOUTHWEST WWTP
SHORTLIST LOCATIONS ASSESSMENT

Title: LOCATION X

Discipline	CIVIL ENGINEERING
Drawing No.	3257703-CA-0111
Rev.	A

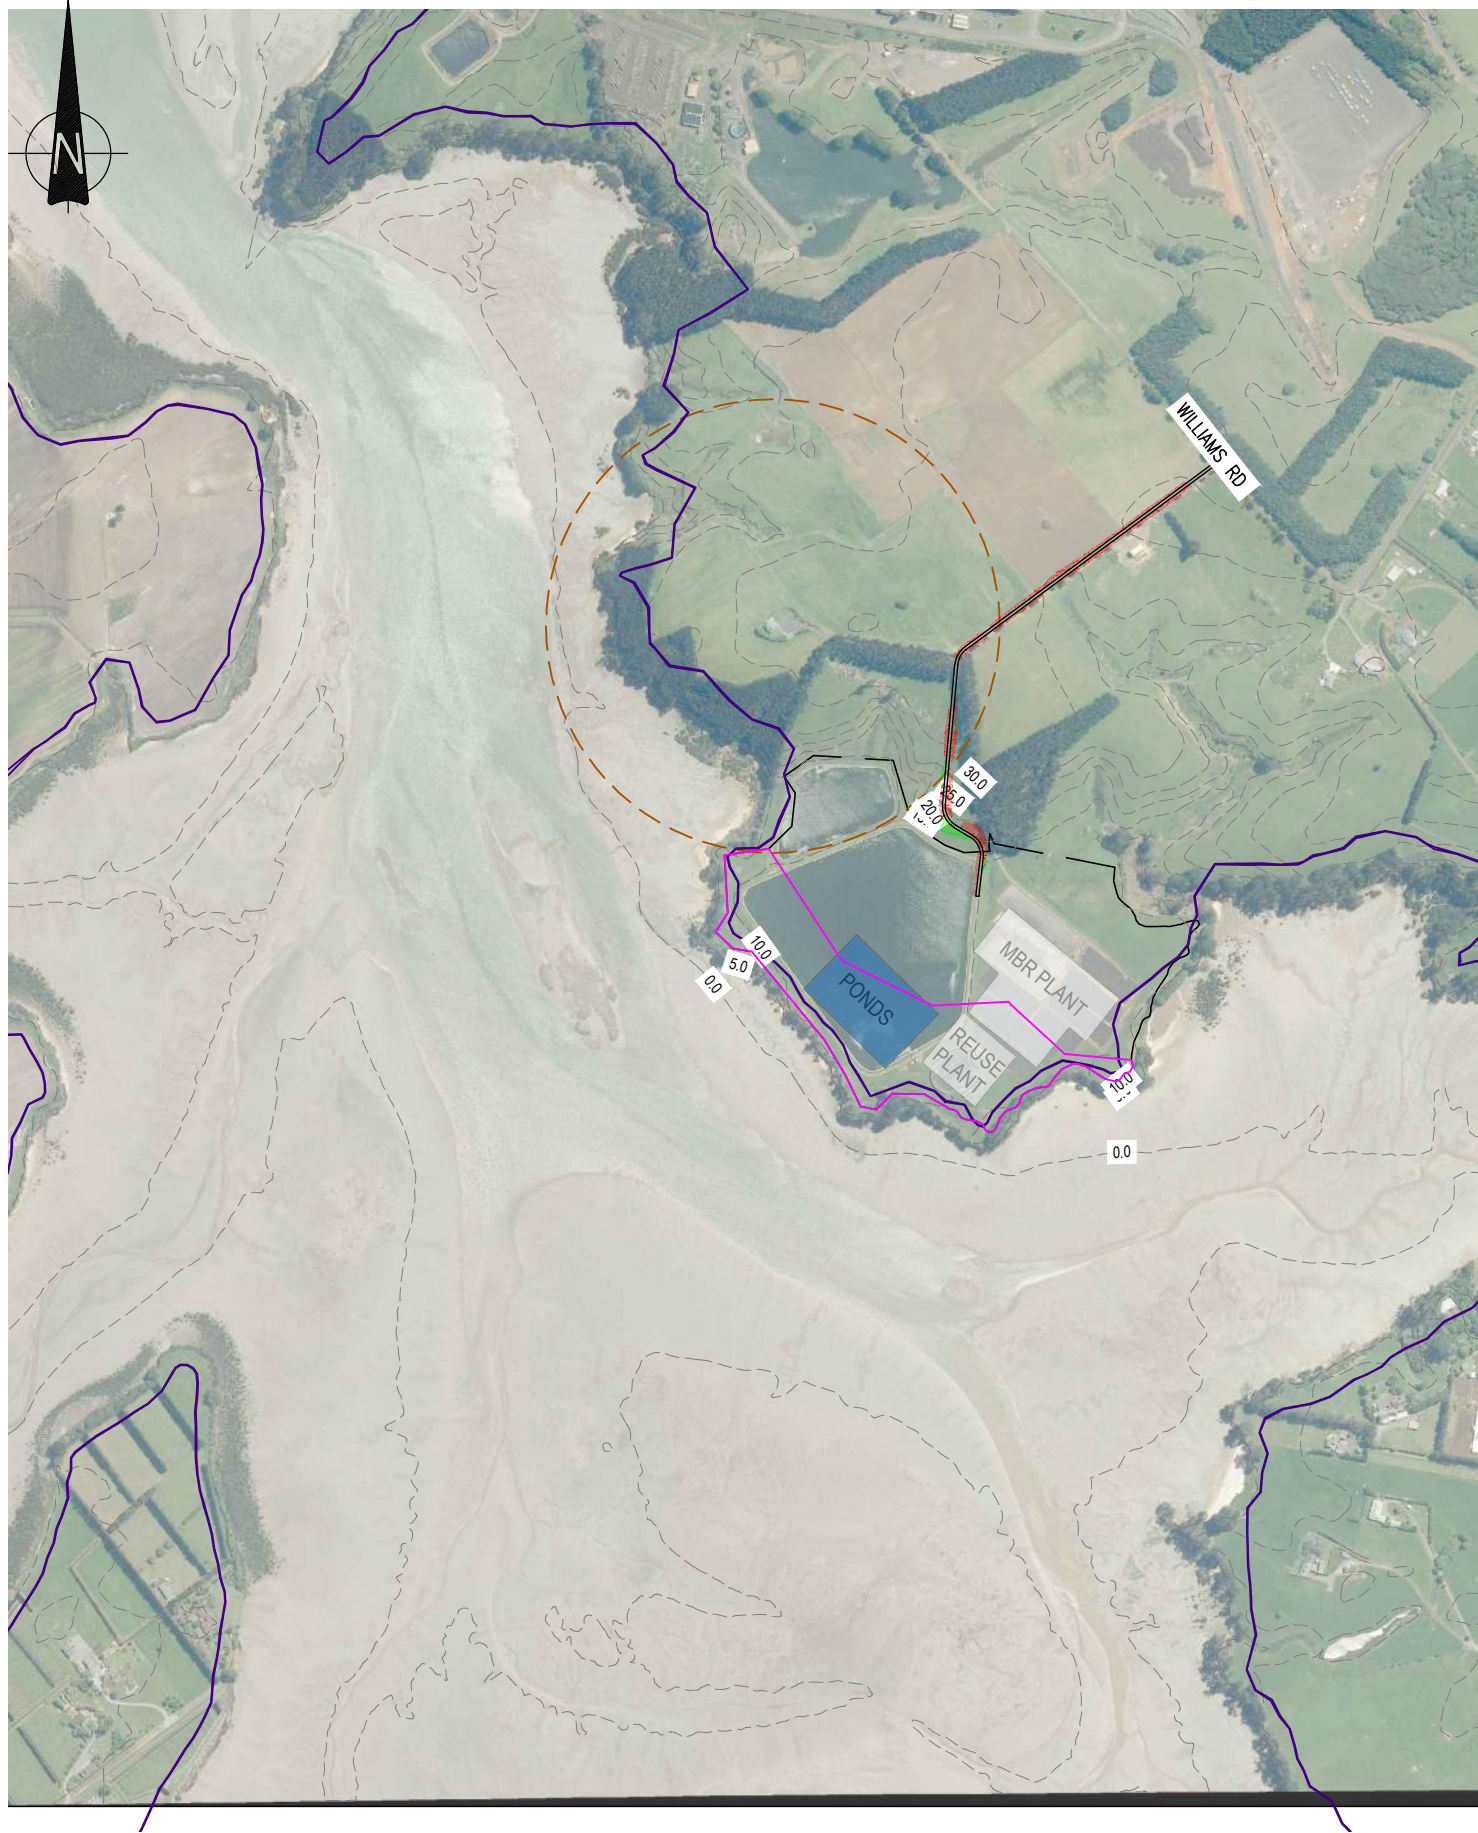

1 OVERVIEW PLAN
1:10000 A3

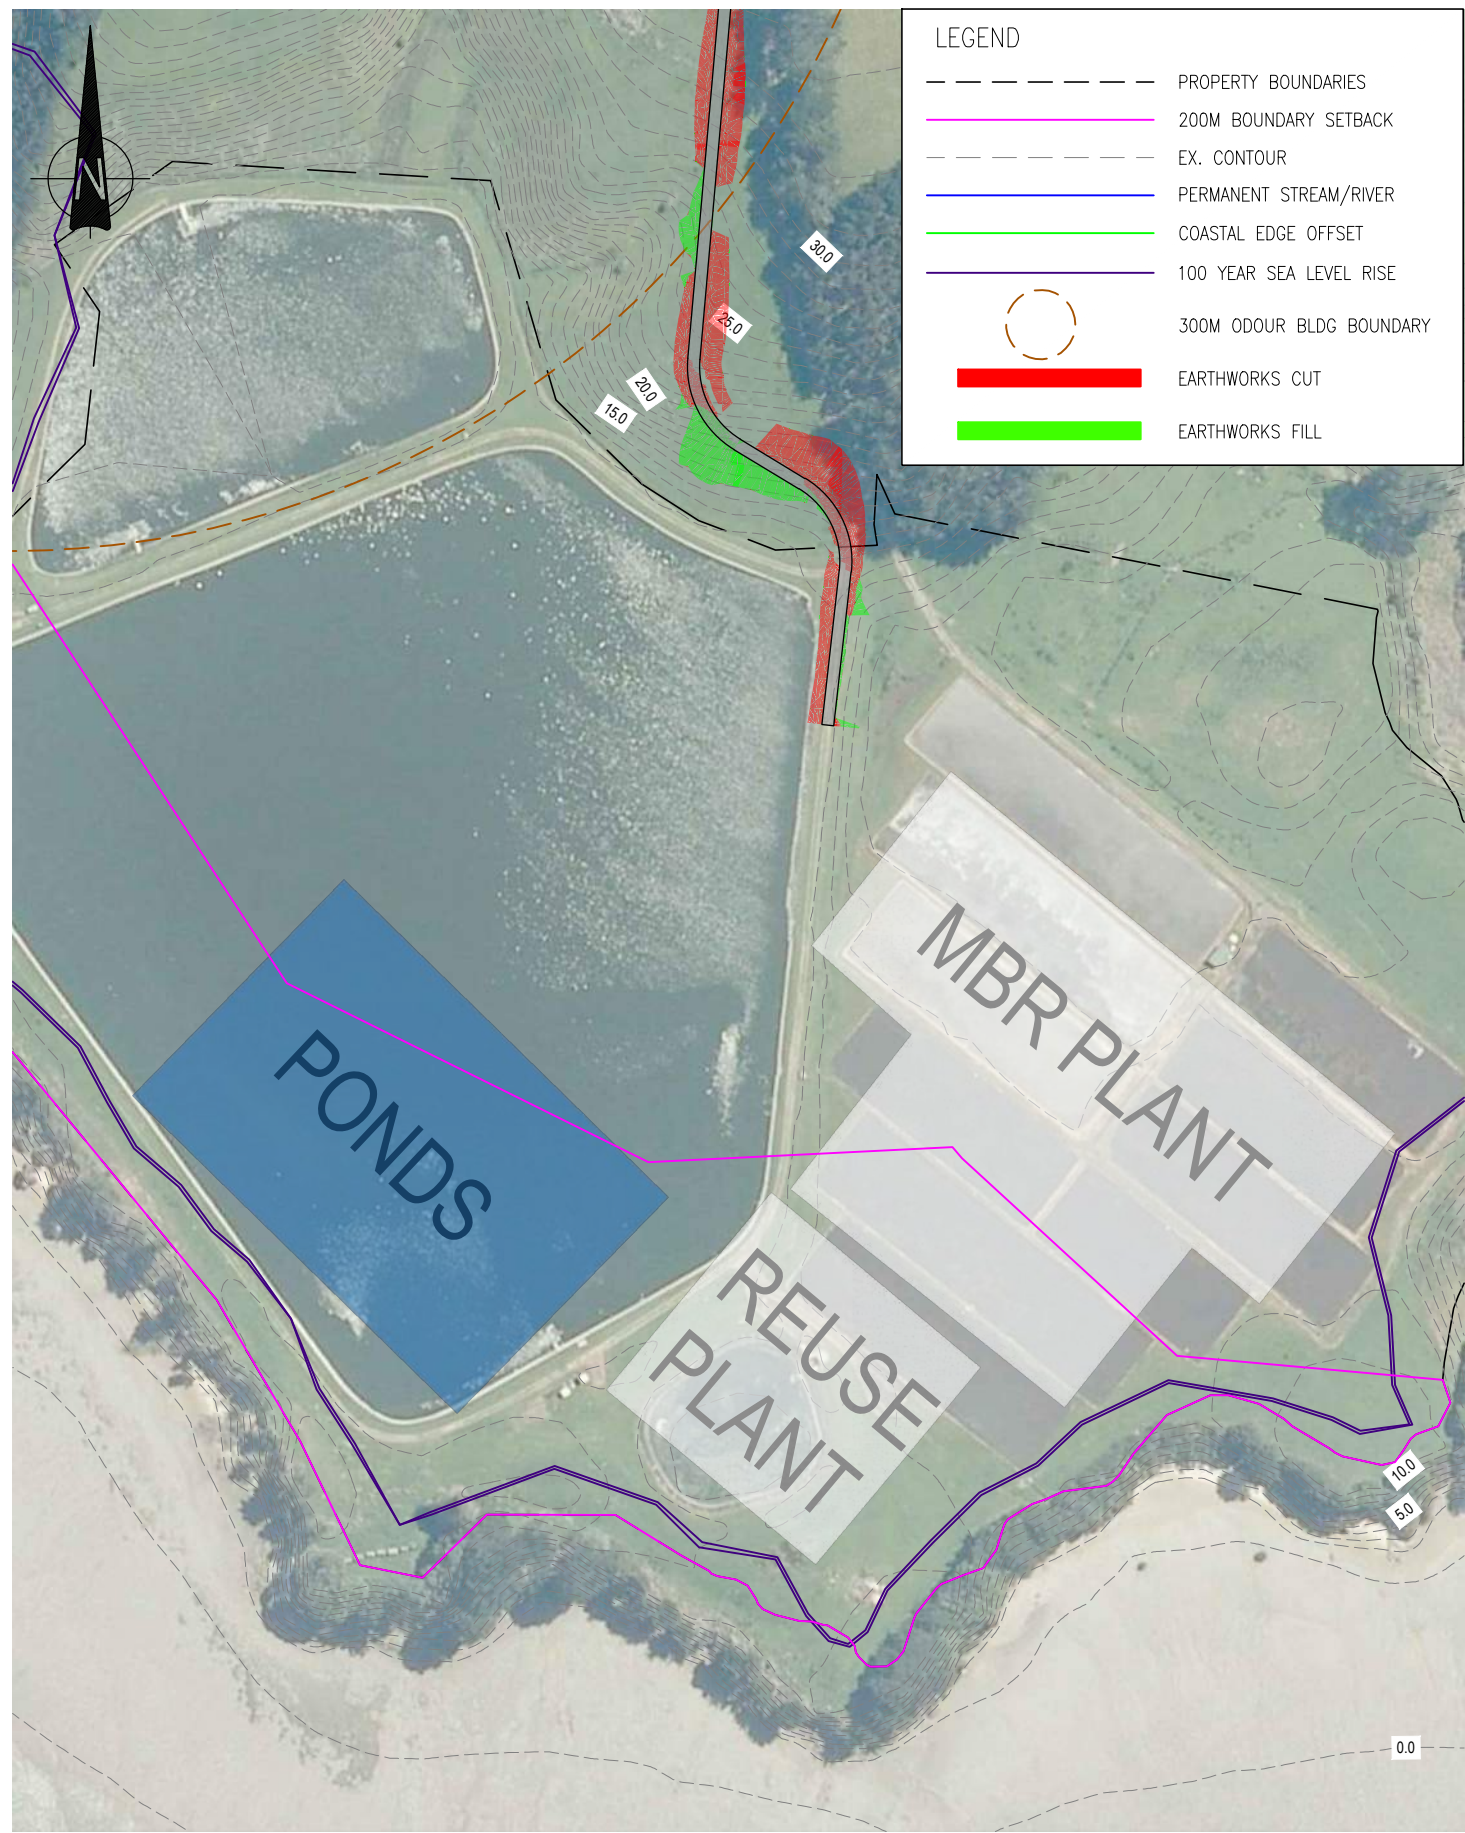

2 DETAIL PLAN
1:2500 A3

LEGEND

- PROPERTY BOUNDARIES
- 200M BOUNDARY SETBACK
- EX. CONTOUR
- PERMANENT STREAM/RIVER
- COASTAL EDGE OFFSET
- 100 YEAR SEA LEVEL RISE
- 300M ODOUR BLDG BOUNDARY
- EARTHWORKS CUT
- EARTHWORKS FILL

A	DRAFT FOR INFORMATION	GP			01.12.21
No.	Revision	By	Chk	Appd	Date

Drawing Originator:

Beca

Original Scale (A1)	Design	GP	10.11.21
	Drawn	GP	10.11.21
Reduced Scale (A3)	Drawn		
AS SHOWN	Dwg Check		
	* Refer to Revision 1 for Original Signature		

Client:

Watercare

Project:

SOUTHWEST WWTP
SHORTLIST LOCATIONS ASSESSMENT

Title:

LOCATION Z

Discipline:

CIVIL ENGINEERING

Drawing No. 3257703-CA-0113

Rev. A

DRAFT
FOR INFORMATION